

REV	REVISIONS	DATE
1	-	-

THESE DRAWINGS ARE THE PROPERTY OF SOUTHAMPTON ENGINEERING SERVICES, P.C. THE DESIGN SHOWN AND DESCRIBED HEREIN, INCLUDING ALL TECHNICAL DRAWINGS, ARE PROPRIETARY AND CANNOT BE COPIED, DUPLICATED OR COMMERCIALY EXPLOITED, IN WHOLE OR IN PART. THE DRAWINGS AND SPECIFICATIONS SHALL NOT BE USED BY THE OWNER FOR OTHER PROJECTS, FOR ADDITIONS TO THE PROJECT, OR FOR COMPLETION OF THE PROJECT BY OTHERS.

THE OWNER AGREES TO HOLD HARMLESS, INDEMNIFY, AND DEFEND SOUTHAMPTON ENGINEERING SERVICES, P.C. AGAINST ALL DAMAGES, CLAIMS, AND LOSSES, INCLUDING DEFENSE COSTS, ARISING OUT OF ANY REUSE OF THE PLANS AND SPECIFICATIONS WITHOUT WRITTEN AUTHORIZATION OF SOUTHAMPTON ENGINEERING SERVICES, P.C.

Southampton Engineering Services, P.C.
 72 EISENHOWER DRIVE
 EAST QUOGUE, NY 11942
 T. 631. 204 5715
 C. 631. 478 8002

PROJECT:
 -
 318 MEADOWS WEST
 BRIDGEHAMPTON, NY 11932


CONTENT:
 BASEMENT FLOOR PLAN

SCALE:

DRAWN BY: AF

DATE: FEBRUARY 09, 2023

DRW. NO.
04

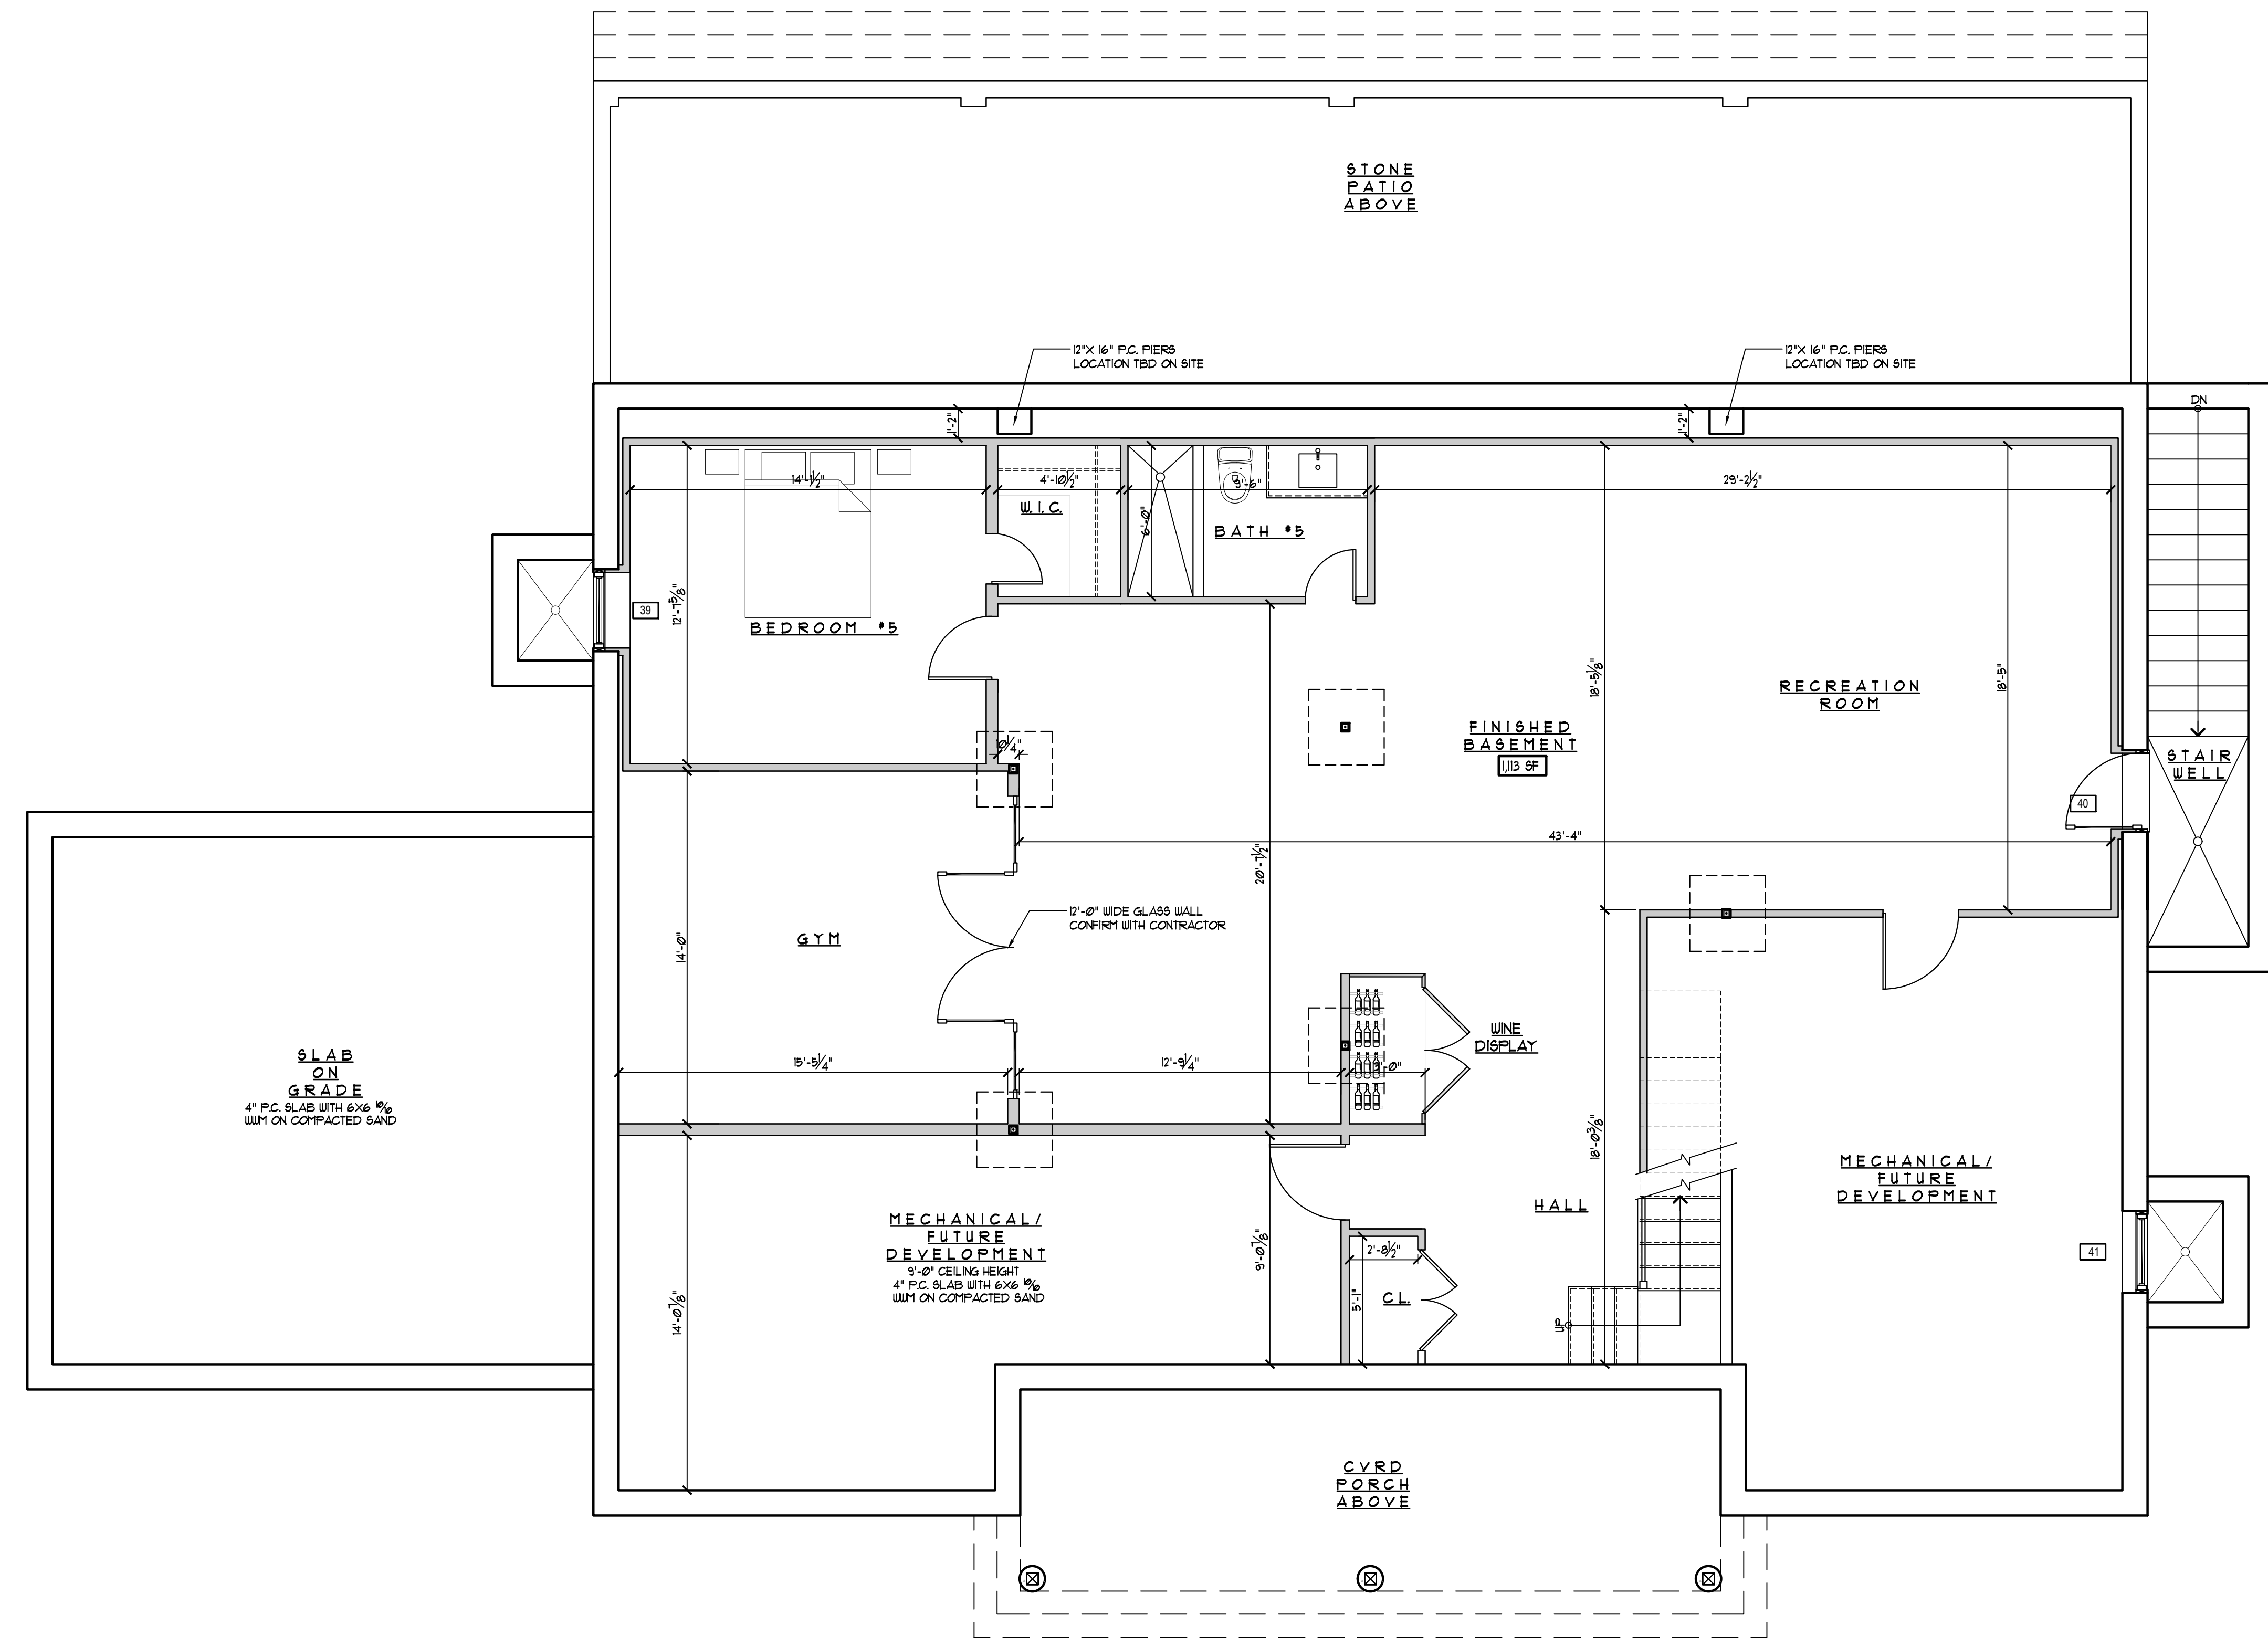

- BASEMENT WALL LEGEND**
- EXISTING WALLS
 - PERIMETER WALLS:
 2x4's @ 16" O.C. w/ 1/2" SHEETROCK
 INTERIOR FINISH PROVIDE 2x4
 AGG BOTTOM PLATE AND
 R-13 INSULATION AS REQUIRED
 2" AIR SPACE TO FOUNDATION WALL
 - INTERIOR WALLS:
 2x4's @ 16" O.C. w/ 1/2" SHEETROCK
 BOTH SIDES, PROVIDE INSULATION
 AS REQUIRED, 3/4" DUROCK AND/OR
 WATER PROOF SHEETROCK
 * ALL BATHS

1 BASEMENT FLOOR PLAN
 SCALE: 1/4" = 1'-0"