


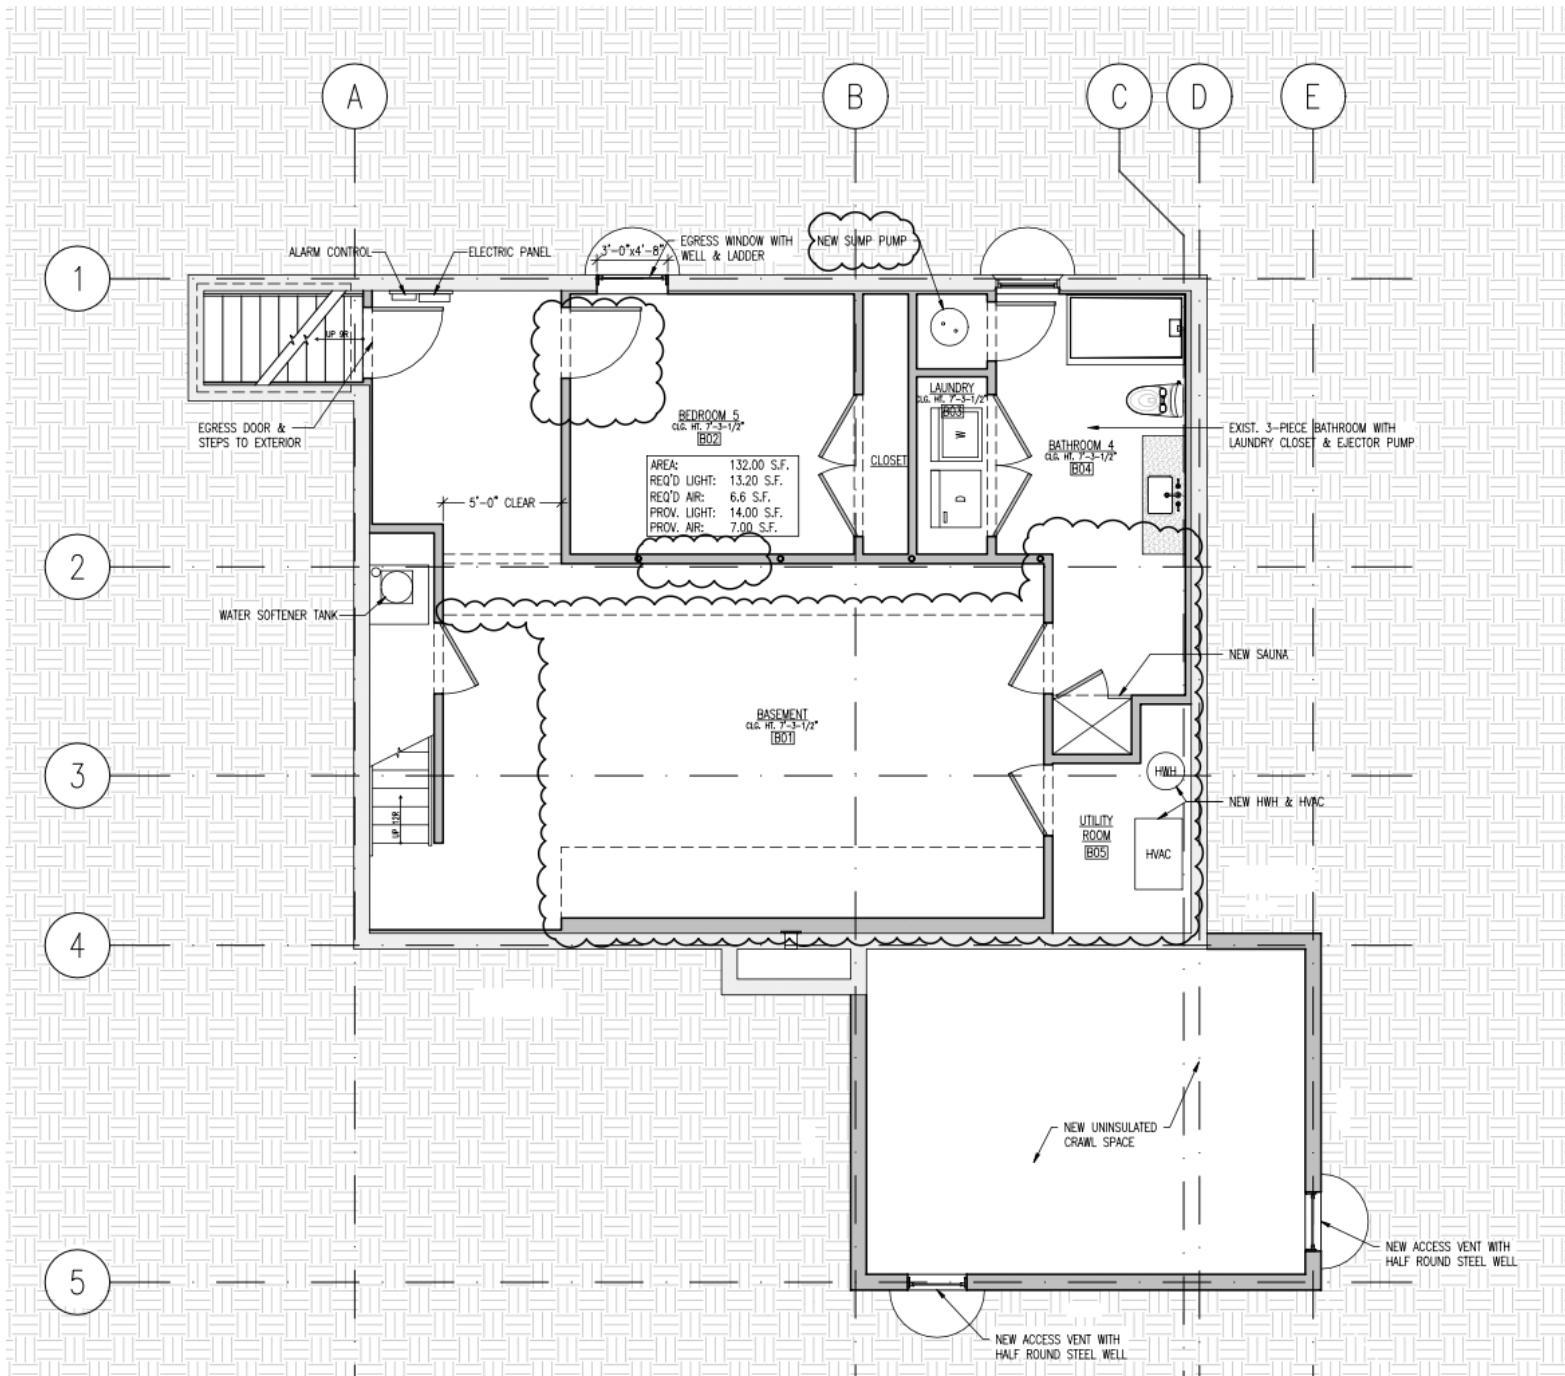

2 PROPOSED BASEMENT/CRAWL SPACE FLOOR PLAN
A-100 SCALE: 1/4" = 1'-0"

