


**MAP OF PROPERTY**  
**LOT 37**  
**EASTHAM HILLS**

Filed: Jan. 14, 1969 - Map No. 5239  
 SITUATE  
 Town Of East Hampton, Suffolk Co., N.Y.  
 Scale: 1"=30'  
 Area: 44,234 S.F. or 1.015 Acres  
 Water Recharge Overlay District

Certified To:  
 Ralph Gibson

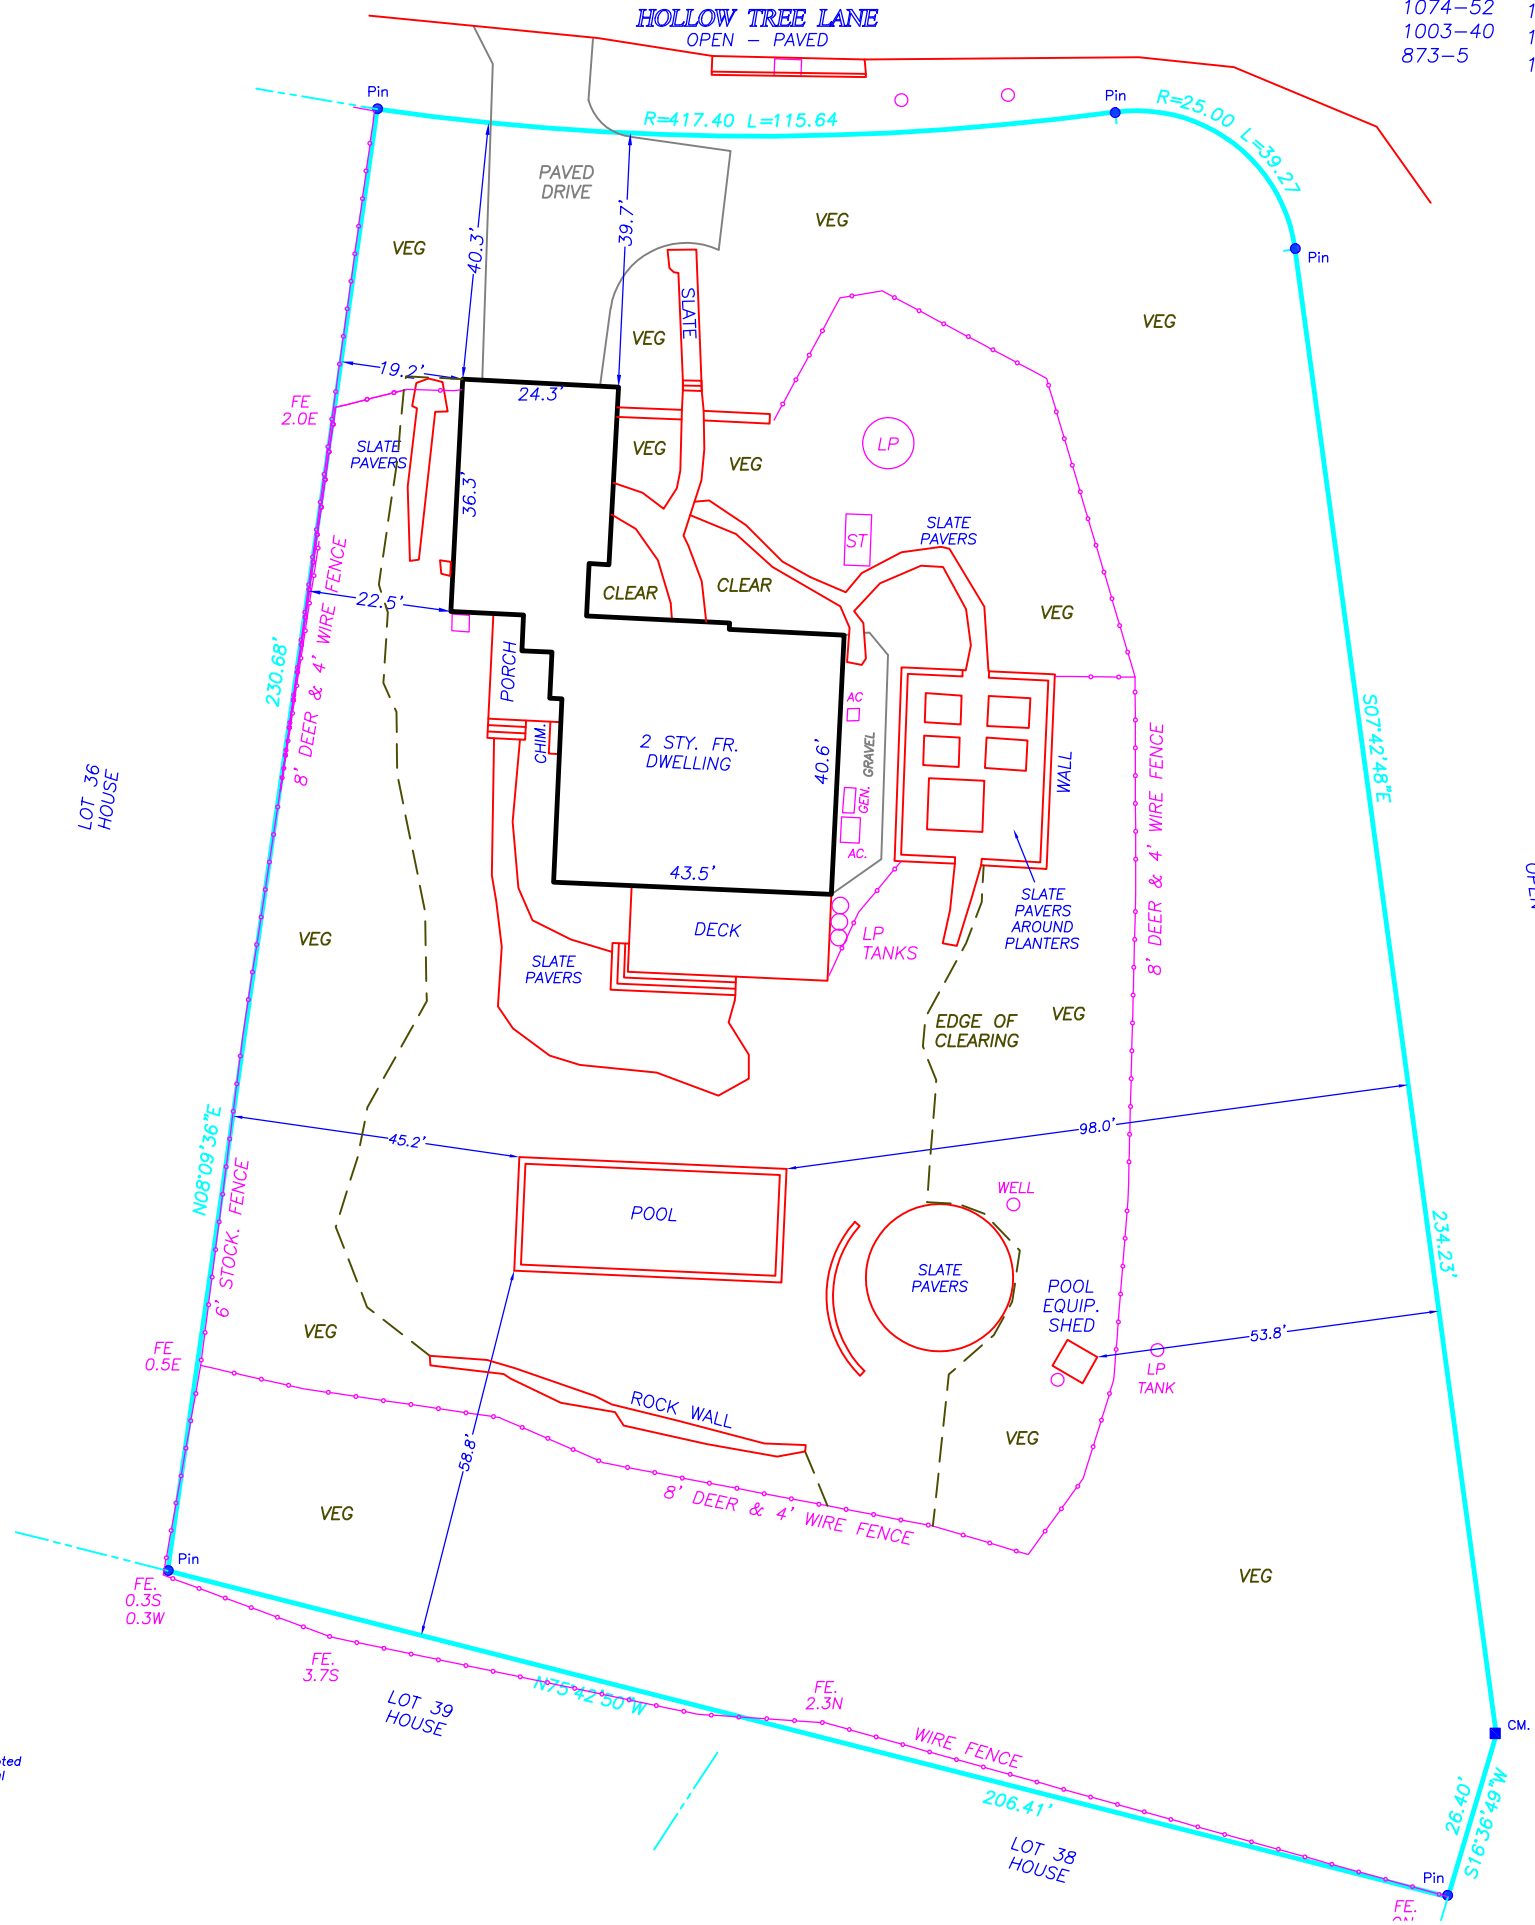

COVERAGE  
 ALLOWED - 6,635 SF.  
 EXISTING - 2,836 SF.

TOTAL COVERAGE  
 ALLOWED - 17,694 SF.  
 EXISTING - 7,921 SF.

CLEARING  
 ALLOWED - 15,529 SF.  
 EXISTING - 14,910 SF.

**NOTE:**

- 1). Unauthorized alteration or addition to a survey map bearing a licensed surveyors seal is a violation of section 7209 of the New York State Education Law.
- 2). Only copies from the original of this survey map bearing an original land surveyor's inked seal or embossed seal shall be considered to be a valid copy.
- 3). Certifications indicated hereon shall run only to the person for whom the survey is prepared, and on his/her behalf to the title company, governmental agency and lending institution listed hereon. Certifications are not transferable to additional institutions or subsequent owners. Certifications indicated hereon signify that this survey was prepared in accordance with the existing code of practice for land surveyors adopted by the New York State Association of Professional Land Surveyors.
- 4). The existence of subsurface improvements or encroachments, or wetlands, or easements, covenants, or restrictions of record, if any, not shown are not certified.

Revised: March 22, 2016 - Clearing  
 Revised: Dec. 16, 2016 - Update  
 Revised: Aug. 18, 2014 - Update, Stake Setback  
 Surveyed: Oct. 7, 1997

**GEORGE WALBRIDGE SURVEYORS, P.C.**  
 Land Surveyors & Land Planners  
 300 Pantigo Place - Suite 116  
 East Hampton, Long Island, N.Y. 11937  
 Phone: (631) 324-0412 Fax: (631) 324-9849  
 E-mail: ehsurveyor@aol.com