

REFER TO MAP 2964  
FILED IN THE COUNTY  
CLERK'S OFFICE



EXISTING ELEVATION  
ELEVATION DATUM ASSUMED

319  
SH-2049


SUFFOLK COUNTY HEALTH DEPARTMENT  
DATE AUG 20 1973 H. D. REF. # SH-2049

The sewage disposal and water supply  
facilities for this location have been  
inspected by this department and found  
to be satisfactory.

*Robert A. Villa*  
Chief of General Engineering  
Services

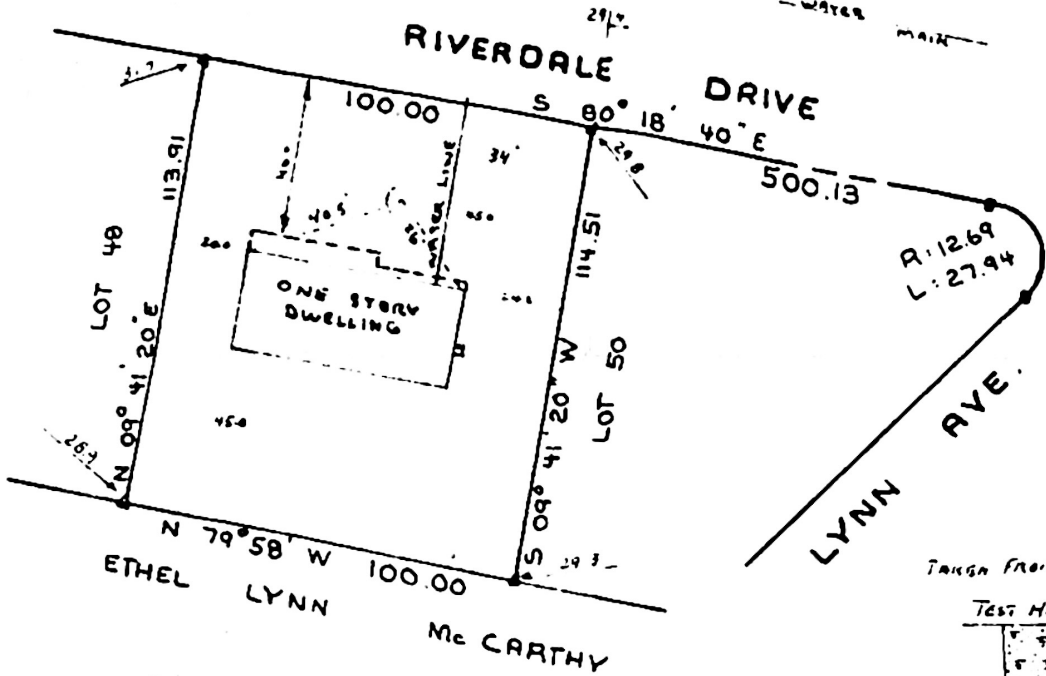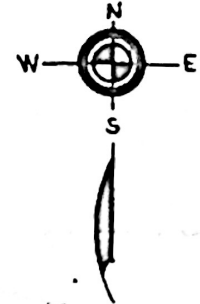

TRUSS FROM THE FINCO MAP

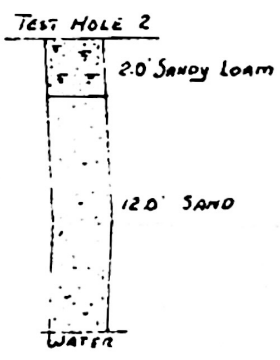

DEPARTMENT OF HEALTH  
RIVERHEAD, N.Y.

73 AUG 20 AM 10:41

**SURVEY OF PROPERTY**

FOR

STONEWOOD HOMES

SITUATE

LOT No. 49

HAMPTON BAYS EST.

HAMPTON BAYS

000094

TOWN OF SOUTHAMPTON - SUFFOLK COUNTY, N. Y.

GUARANTEED TO:  
Security Title & Guaranty  
NATIONAL BANK OF NORTH



SURVEYED FEBRUARY 9, 1973  
*Charles M. Dolliver*  
LICENSED LAND SURVEYOR #32362  
HAMPTON BAYS, L. I., N. Y.

BOOK - 66 PAGE - 15

□ DENOTES CONCRETE MONUMENT  
△ DENOTES STAKES

SCALE 1" = 40'

DRAWN BY D.M.D. DATE 2-9-73