




ZONED B RESIDENCE
 AREA OF PLOT 20 250 SQ. FT.
 PROP. 1ST FLOOR _____ SQ. FT.
 PROP. 2ND FLOOR _____ SQ. FT.
 PROP. BASEMENT _____ SQ. FT.
 PROP. GARAGE _____ SQ. FT.
 DATUM ASSUMED

THERE IS NO SURFACE WATER WITHIN 200 FEET OF THE PLOT.

MAP OF CRYSTAL BEACH
 SECTION 1
 FILED SEPT. 6, 1957 No. 2749

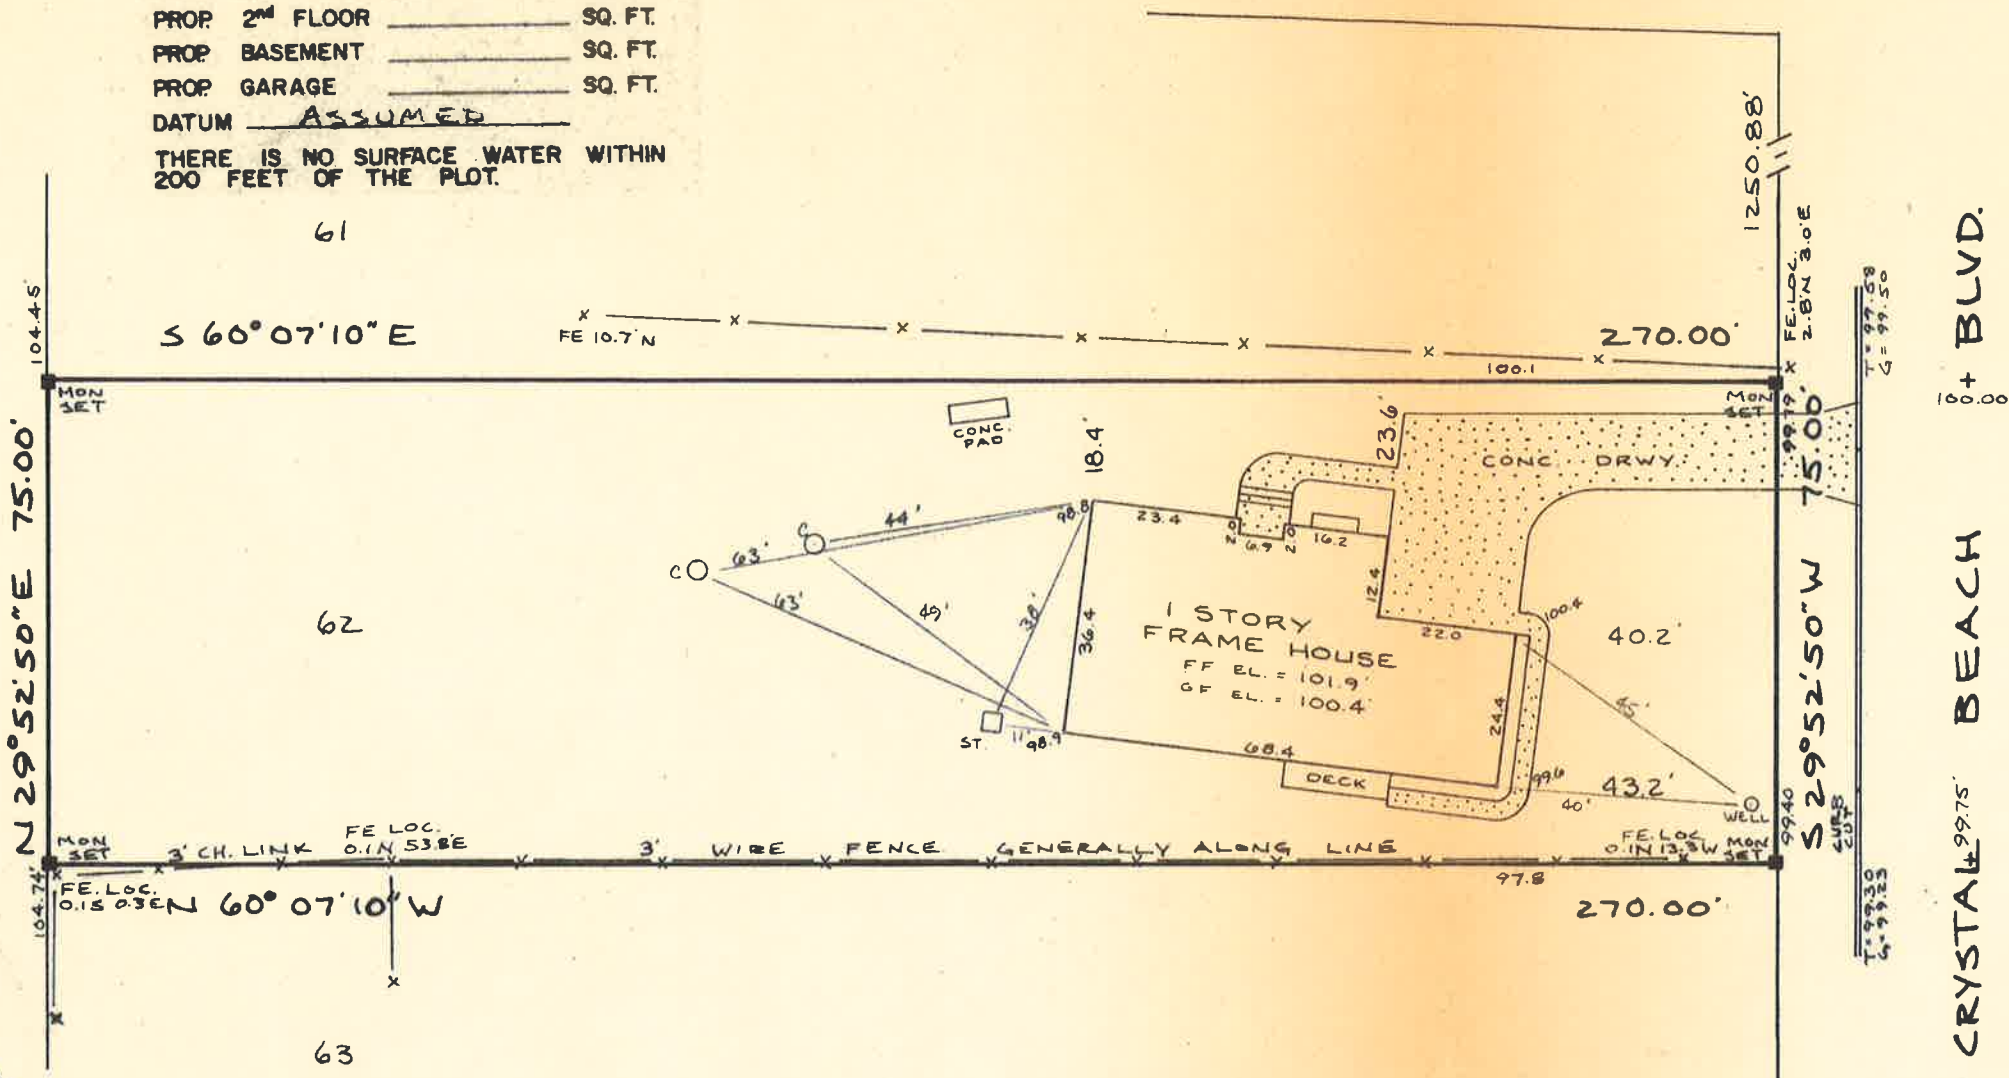

SUFFOLK COUNTY HEALTH DEPARTMENT
SINGLE FAMILY DWELLING ONLY
 H.D. REF. NO. 14-BR-1214
 DATE OCT 16 1986
 THE SEWAGE DISPOSAL AND WATER SUPPLY FACILITIES FOR THIS LOCATION HAVE BEEN INSPECTED BY THIS DEPARTMENT AND FOUND TO BE SATISFACTORY.
Stephen A. Costa, P.E.
 Chief of Wastewater Management Section

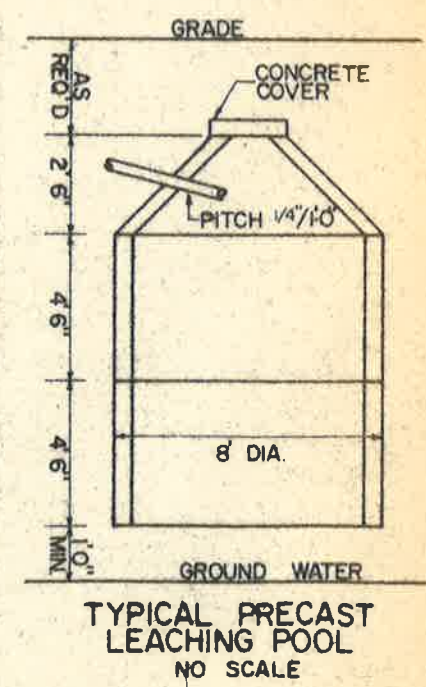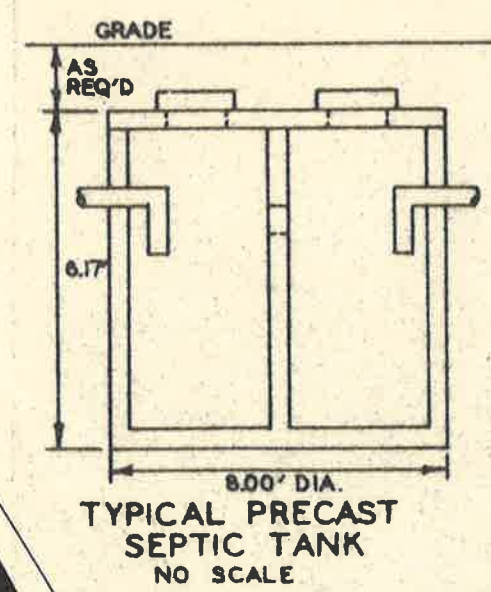

SUFFOLK COUNTY DEPT. OF HEALTH SERVICES
 FOR APPROVAL OF CONSTRUCTION ONLY
 DATE _____ H.S. REF. NO. _____
 APPROVED _____

GUARANTEED TO

MAP OF LAND LOCATED AT
MORICHES

TOWN OF BROOKHAVEN COUNTY OF SUFFOLK
 SURVEYED FOR
OTTA & DOROTHY SEYFARTH

LEE LUTZ
 DATE: 9-7-84

TEST HOLE, LOCATION OF WATER LINES, WELLS, SEPTIC TANKS AND CESSPOOLS NOT GUARANTEED.

UNAUTHORIZED ALTERATION OR ADDITION TO THIS SURVEY IS A VIOLATION OF SECTION 7209 OF THE NEW YORK STATE EDUCATION LAW. COPIES OF THIS SURVEY MAP NOT BEARING THE LAND SURVEYOR'S EMBOSSED SEAL SHALL NOT BE CONSIDERED TO BE A VALID TRUE COPY. GUARANTEES OR CERTIFICATIONS INDICATED HEREON SHALL RUN ONLY TO THE PERSON FOR WHOM THE SURVEY IS PREPARED, AND ON HIS BEHALF TO THE TITLE COMPANY, GOVERNMENTAL AGENCY AND LENDING INSTITUTION LISTED HEREON. GUARANTEES OR CERTIFICATIONS ARE NOT TRANSFERABLE TO ADDITIONAL INSTITUTIONS OR SUBSEQUENT OWNERS.

THE OFFSETS FROM PROPERTY LINES SHOWN HEREON ARE NOT INTENDED TO CURVE IN THE