

941-94
1055-74
1081-54
1120-20
1225-52

MAP OF PROPERTY


SITUATE INCORPORATED VILLAGE OF EAST HAMPTON

Town Of East Hampton, Suffolk Co., N.Y.
Scale: 1"=30'

Area: 63,242 S.F. or 1.452 Acres

Certified To:
Joanna S. Rose
Daniel Rose

COVERAGE ALLOWED = (0.20 x LA) = 12,648 SF.
COVERAGE EXISTING = 9,454 SF.
PRINCIPLE STRUCTURE GFA MAX. = (0.10 x LA) + 1,000 SF. = 7,324 SF.
ACCESSORY BUILDINGS GFA MAX. = (0.02 x LA) + 200 SF. = 1,465 SF.

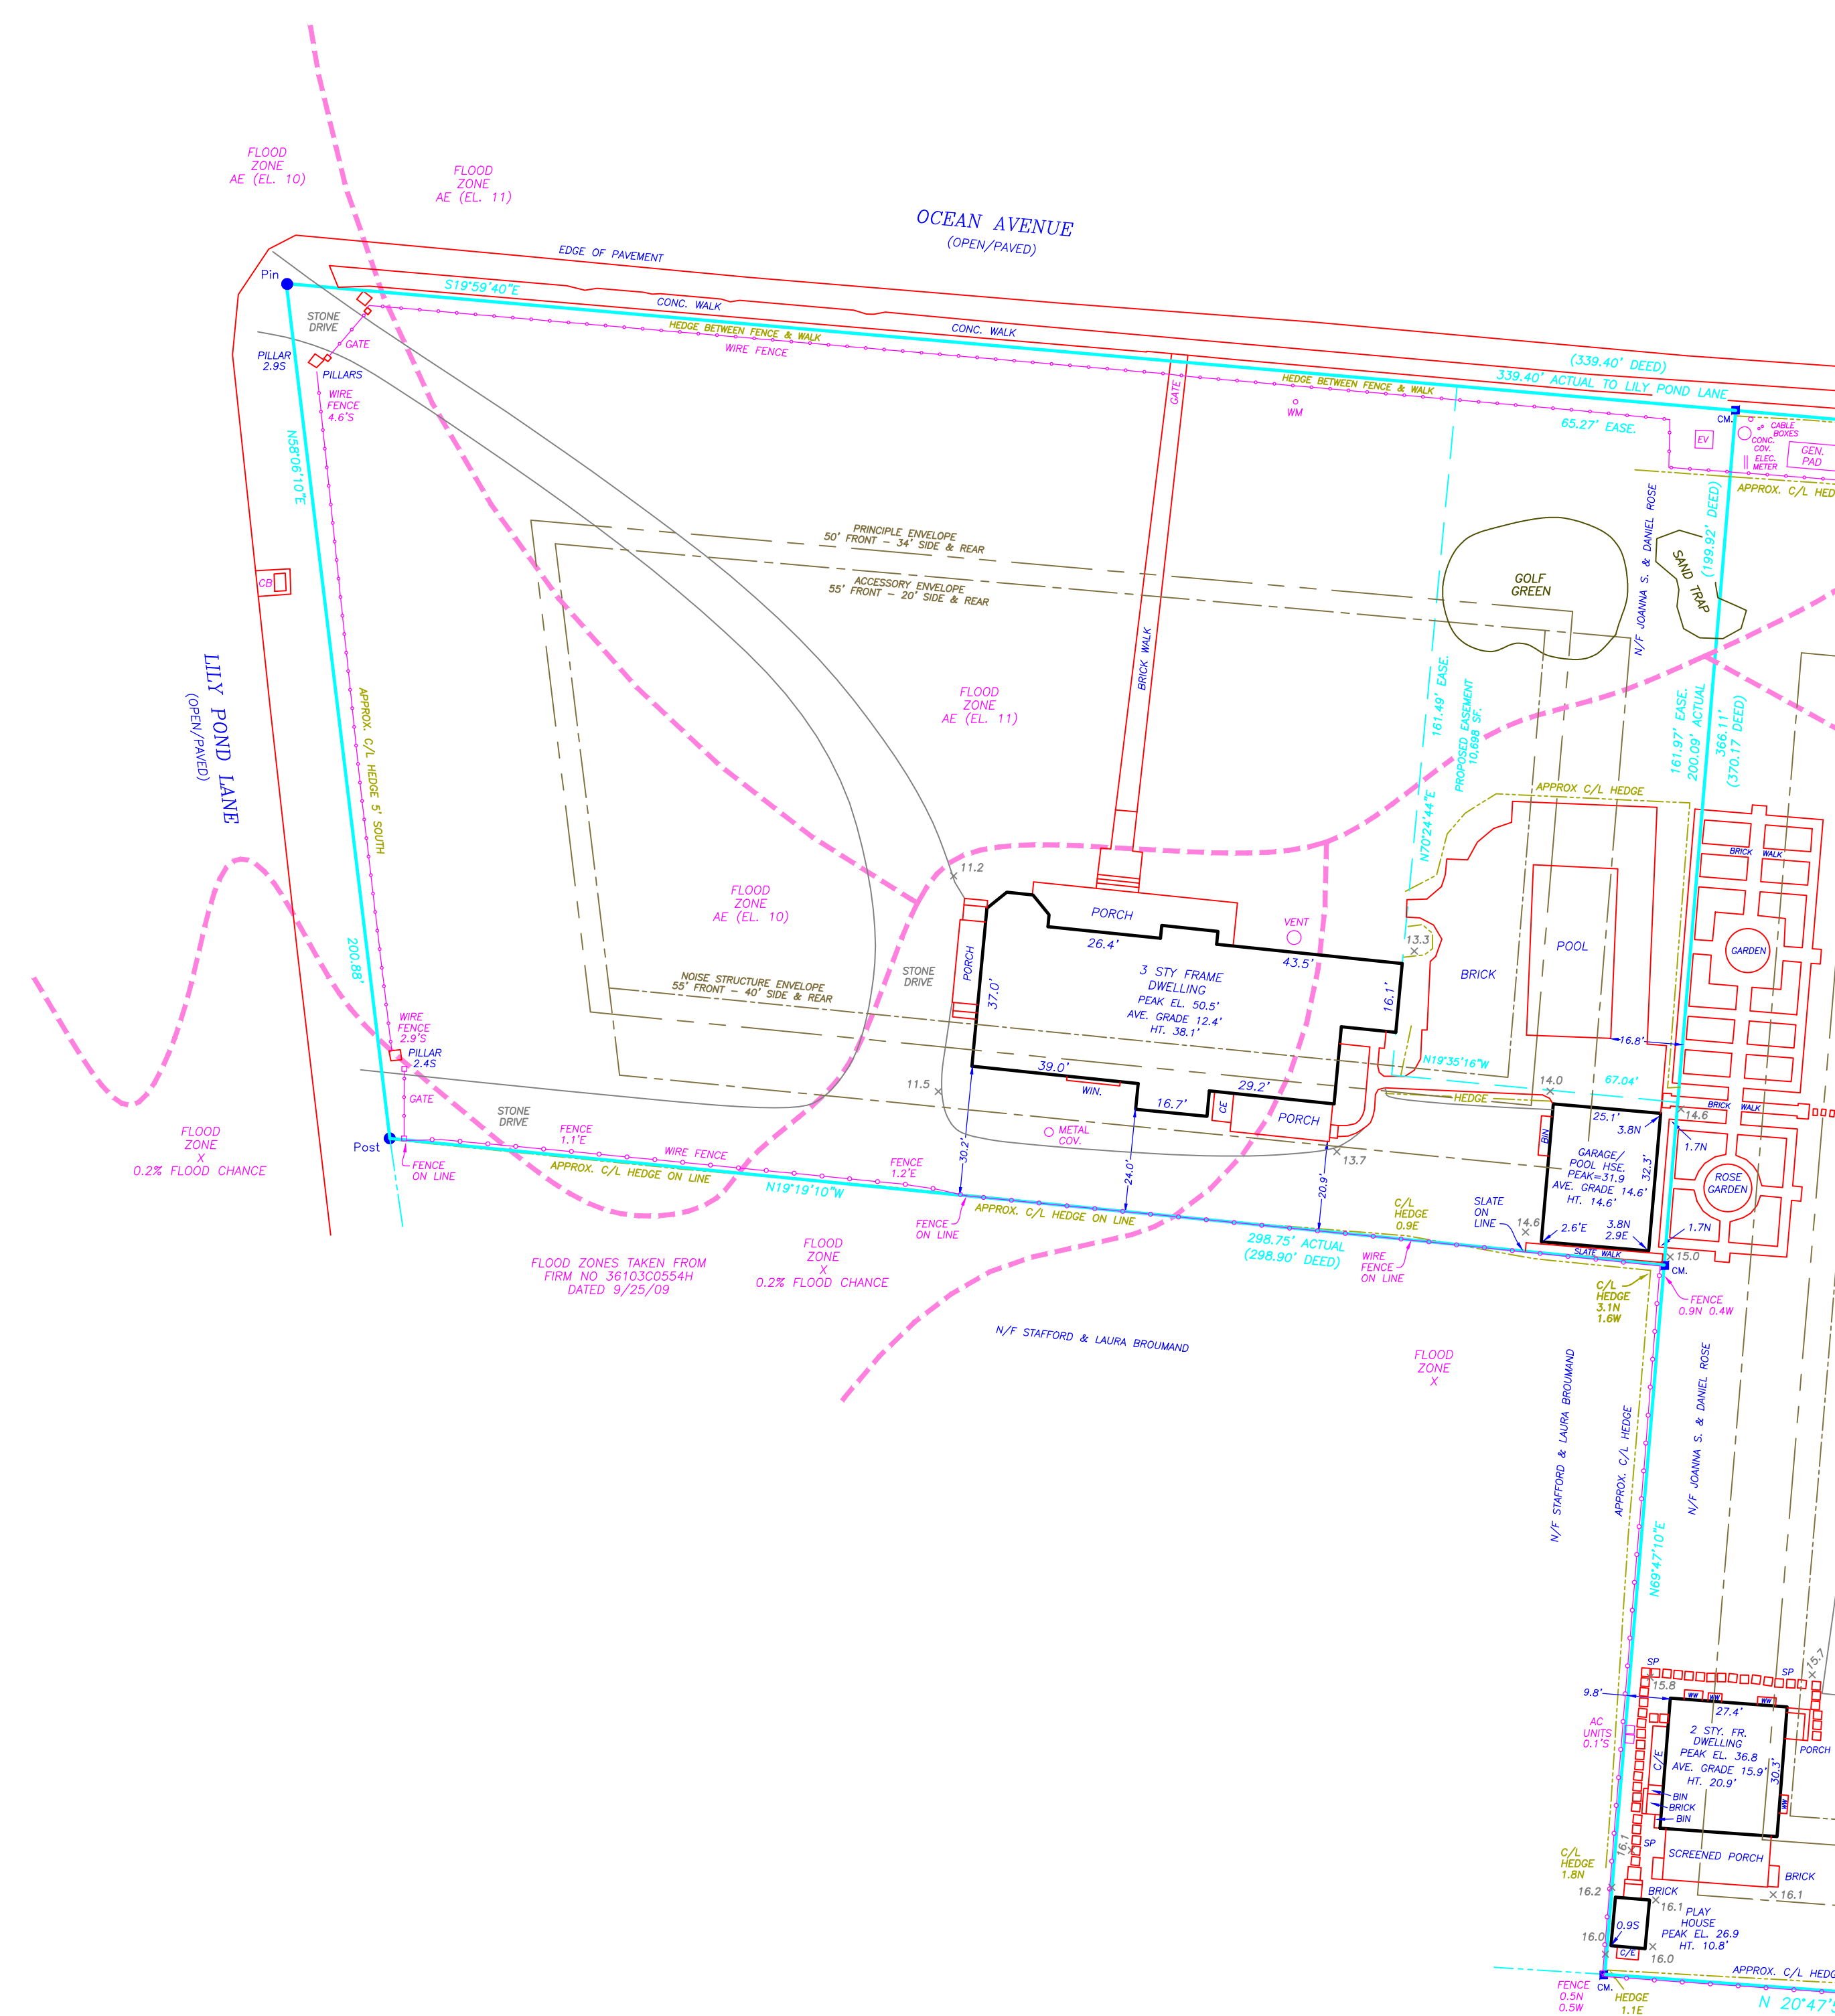

KEY

○	SIGN
BR	BRICK
CB	CATCH BASIN
CC	CONC. COVER
CE	CELLAR ENTRANCE
CM	CONC. MONUMENT
DW	DRY WELL
EB	ELECTRIC BOX
EM	ELECTRIC METER
EOP	EDGE OF PAVEMENT
ECC	EDGE OF CLEARING
EV	ELECTRIC VAULT
GM	GAS METER
GV	GAS VALVE
HR	HYDRANT
IR	IRRIGATION BOX
LB	LIGHT BOX
LP	LEACHING POOL
LTP	LIGHT POST
MC	METAL COVER
MHW	MEAN HIGH WATER
CH	OVERHANG
PL	PROPERTY LINE
PT	PROPANE TANK
S	STEPS
SP	SLATE PAVERS
ST	SEPTIC TANK
TB	TELEPHONE BOX
TBR	TO BE REMOVED
UB	UTILITY BOX
WM	WATER METER
WV	WATER VALVE
WW	WINDOW WELL
TL	TRAFFIC LIGHT
TP	TELEPHONE POLE

NOTE:

- Unauthorized alteration or addition to a survey map bearing a licensed surveyors seal is a violation of section 7209 of the New York State Education Law.
- Only copies from the original of this survey map bearing an original land surveyor's inked seal or embossed seal shall be considered to be a valid copy.
- Certifications indicated herein shall run only to the person for whom the survey is prepared, and on his/her behalf to the title company, governmental agency and lending institution listed herein. Certifications are not transferable to additional institutions or subsequent owners. Certifications indicated herein signify that this survey was prepared in accordance with the existing code of practice for land surveyors adopted by the New York State Association of Professional Land Surveyors.
- The existence of subsurface improvements or encroachments, or wetlands, or easements, covenants, or restrictions of record, if any, not shown are not certified.

Datum NAVD 1988
S.C.T.M. 0301-13-13-17

chk'd dw - 4/13/23

Revised: April 10, 2023 - Map Of Individual Property
Revised: Mar. 24, 2023 - Update
Revised: Aug. 18, 2013 - AC Moved
Revised: Aug. 13, 2013 - Update
Revised: May 1, 2013 - Update
Surveyed: July 31, 2007

GEORGE WALBRIDGE SURVEYORS, P.C.
Land Surveyors & Land Planners
300 Pantigo Place - Suite 116
East Hampton, Long Island, N.Y. 11937
Phone: (631) 324-0412 Fax: (631) 324-9849
E-mail: info@walbridgesurveyors.com