


DISTRICT	0900
SECTION	006.00
BLOCK	01.00
PARCEL	052.000

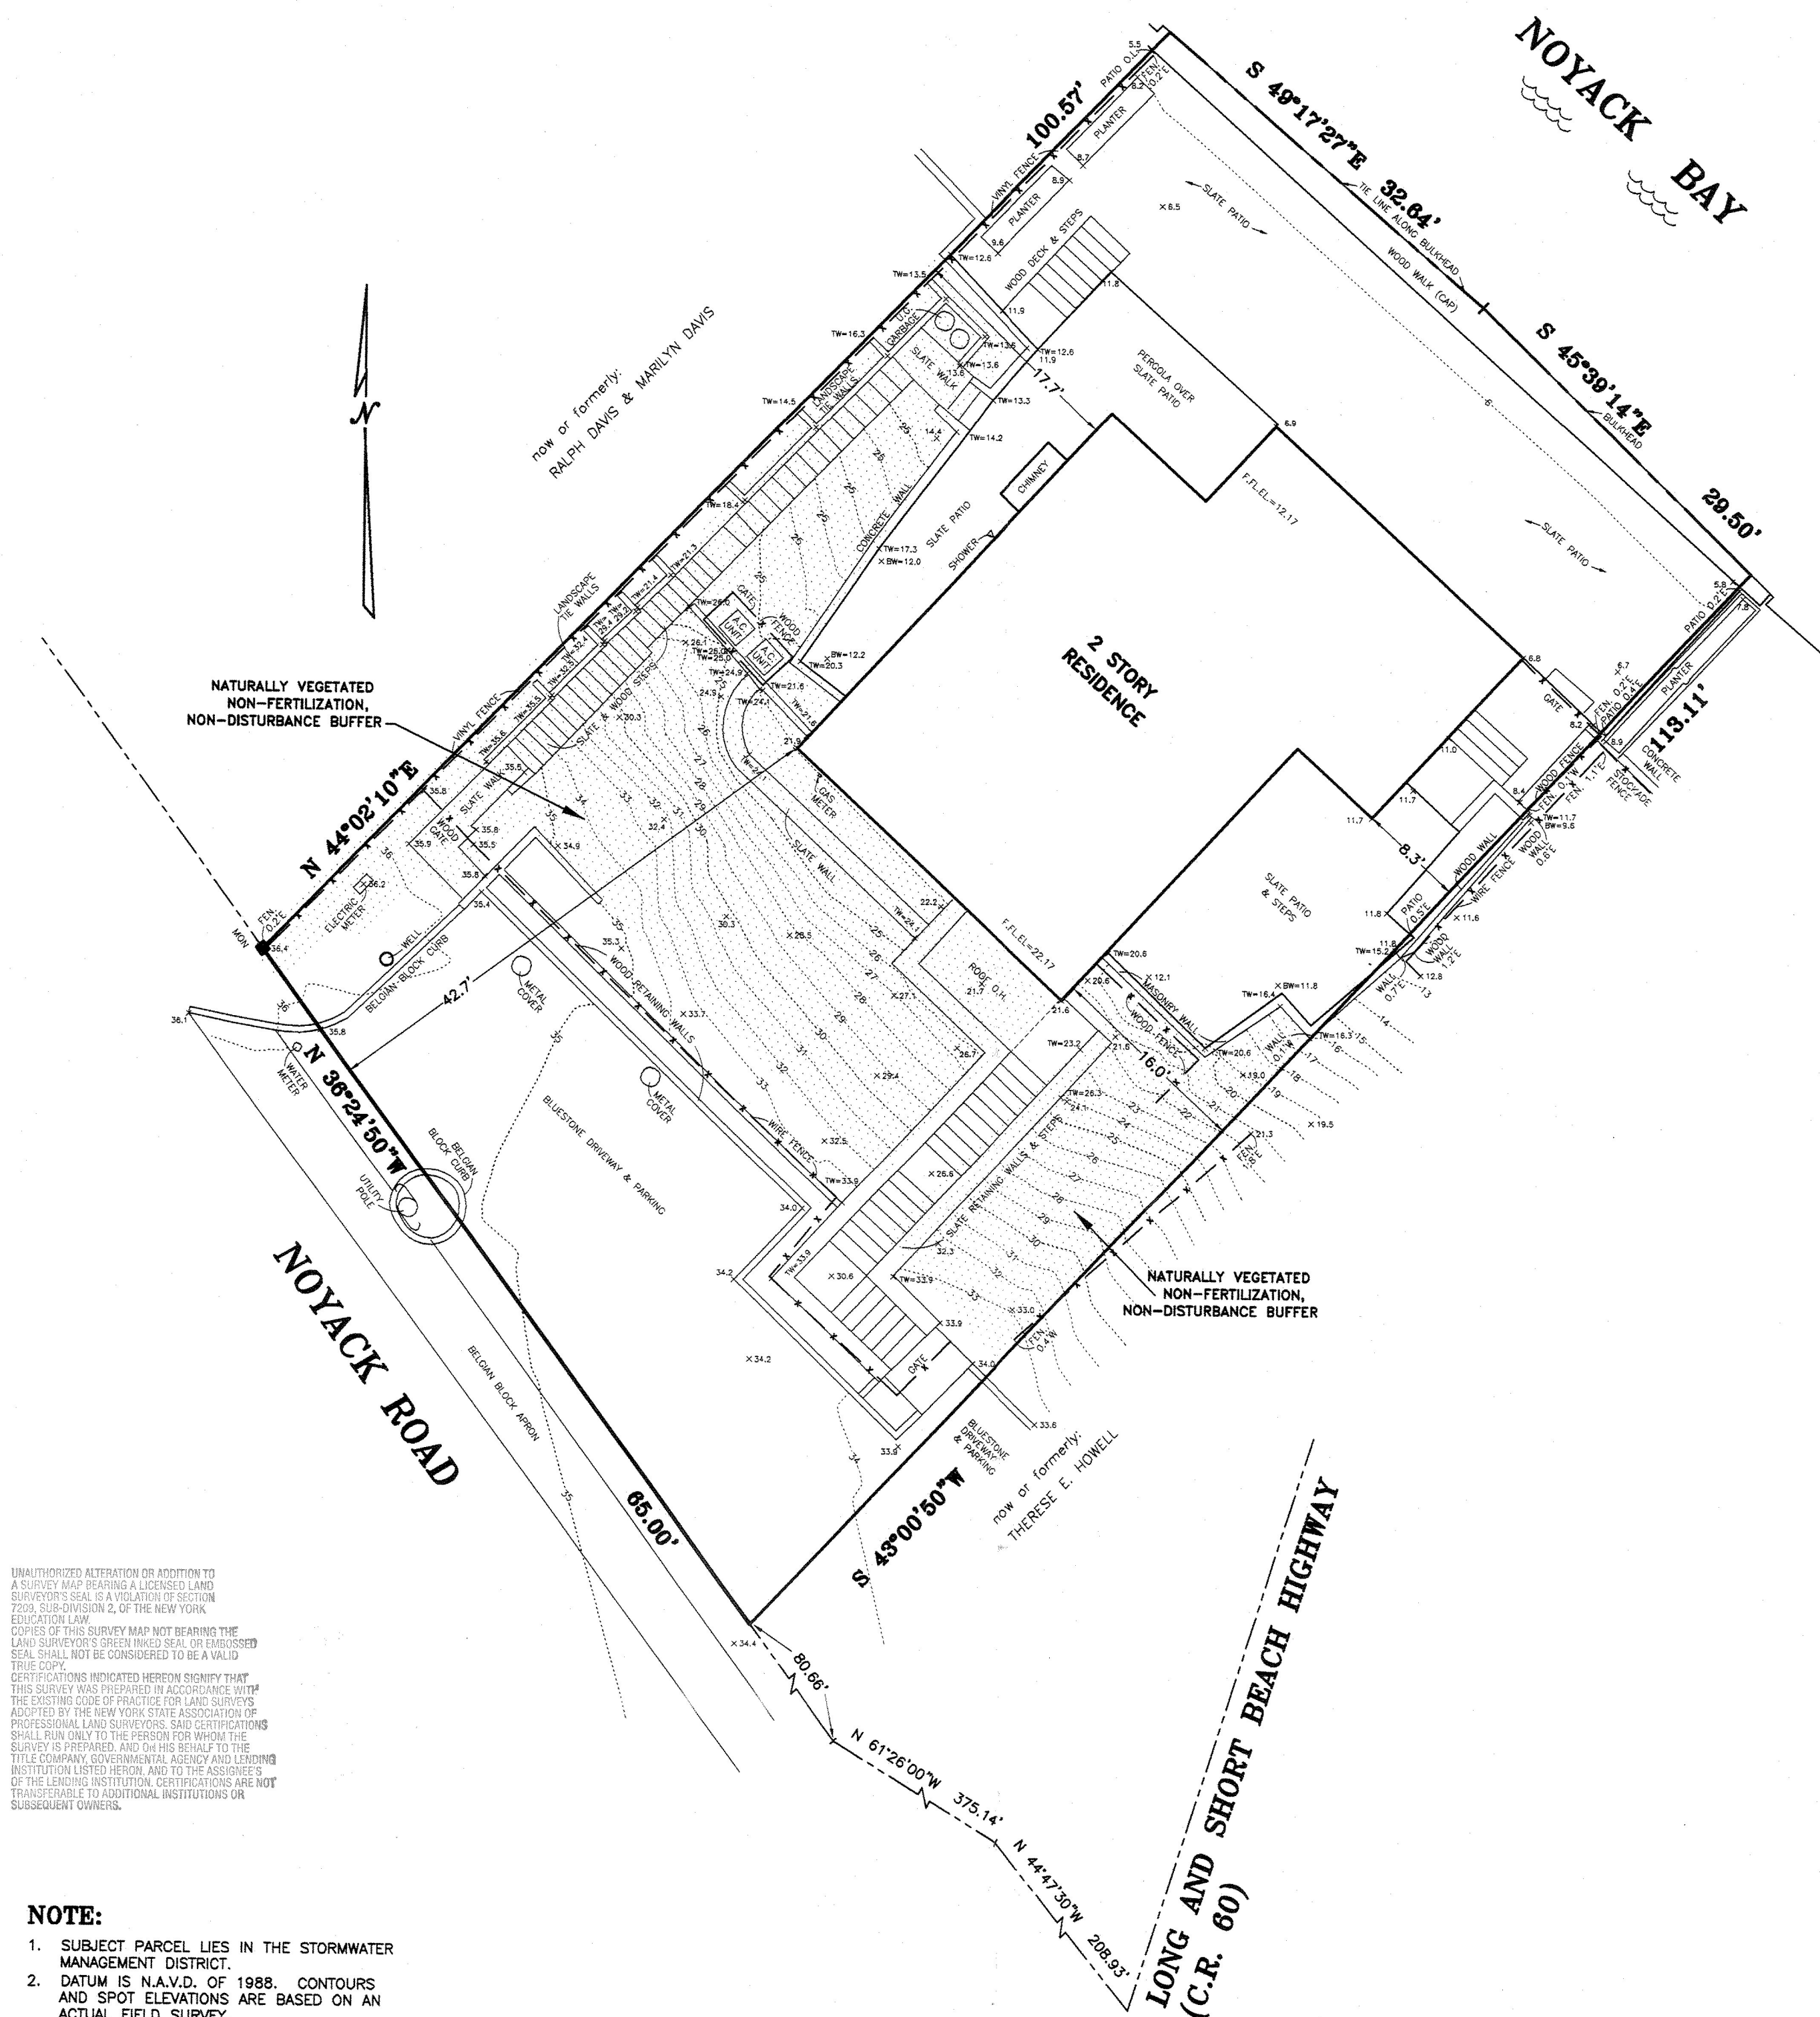

UNAUTHORIZED ALTERATION OR ADDITION TO A SURVEY MAP BEARING A LICENSED LAND SURVEYOR'S SEAL IS A VIOLATION OF SECTION 7209, SUB-DIVISION 2, OF THE NEW YORK EDUCATION LAW.

COPIES OF THIS SURVEY MAP NOT BEARING THE LAND SURVEYOR'S GREEN INKED SEAL OR EMBOSSED SEAL SHALL NOT BE CONSIDERED TO BE A VALID TRUE COPY.

CERTIFICATIONS INDICATED HEREON SIGNIFY THAT THIS SURVEY WAS PREPARED IN ACCORDANCE WITH THE EXISTING CODE OF PRACTICE FOR LAND SURVEYS ADOPTED BY THE NEW YORK STATE ASSOCIATION OF PROFESSIONAL LAND SURVEYORS. SAID CERTIFICATIONS SHALL RUN ONLY TO THE PERSON FOR WHOM THE SURVEY IS PREPARED, AND ON HIS BEHALF TO THE TITLE COMPANY, GOVERNMENTAL AGENCY AND LENDING INSTITUTION LISTED HEREON, AND TO THE ASSIGNEES OF THE LENDING INSTITUTION. CERTIFICATIONS ARE NOT TRANSFERABLE TO ADDITIONAL INSTITUTIONS OR SUBSEQUENT OWNERS.

NOTE:

1. SUBJECT PARCEL LIES IN THE STORMWATER MANAGEMENT DISTRICT.
2. DATUM IS N.A.S.D. OF 1988. CONTOURS AND SPOT ELEVATIONS ARE BASED ON AN ACTUAL FIELD SURVEY.



REVISED: AUGUST 26, 2014 (LOC. BULKHEAD)
 REVISED: JUNE 18, 2013 (BUFFER LABELS)
 REVISED: APRIL 25, 2013 (UPDATE & TOPO.)
 REVISED: JANUARY 11, 2007 (BUFFER ADDED)
 REVISED: AUGUST 24, 2006 (FINAL)
 SURVEYED: FEBRUARY 16, 2005

ROBERT A. SMITH, L.S. No. 49239
 S. H. W. and S., LAND SURVEYORS, P.C.
SQUIRES, HOLDEN, WEISENBACHER & SMITH
 LAND SURVEYING ~ LAND PLANNING ~ ENGINEERING
 SOUTHAMPTON ~ NEW YORK

MAP OF PROPERTY
 FOR
VIRGINIA DADEY
 SITUATE
NOYACK
 TOWN OF SOUTHAMPTON
 SUFFOLK COUNTY, NEW YORK

AREA = 6,766 S.F. (0.155 AC.)
 (TO TIE LINE)

SCALE: 1" = 10'

