

SURVEYED FOR JEAN P. DI PAOLO
 PROPERTY LOCATED AT MONTAUK
 MAP OF SEASIDE SHORES
 BLOCK 602; PART OF LOTS 13 & 14
 FILED JANUARY 2, 1947; FILE No. 1518
 TOWN OF EAST HAMPTON
 SUFFOLK COUNTY, NEW YORK

AREA = 20,000 ±

SCALE: 1" = 40'


S.C.T.M. No. 300-32-4-P.O. 9

Unauthorized alteration or addition to this survey is a violation of Section 7209 of the New York State Education Law.

Copies of this survey map not bearing the Land Surveyor's inked seal or embossed seal shall not be considered to be a valid true copy.

Guarantees or certifications indicated hereon shall run only to the person for whom the survey is prepared, and on his behalf to the title company, governmental agency and lending institution listed hereon, and to the assignees of the lending institution. Guarantees or certifications are not transferable to additional institutions or subsequent owners.

(G.R. 27)
 MONTAUK POINT STATE BLVD.
 NORTH

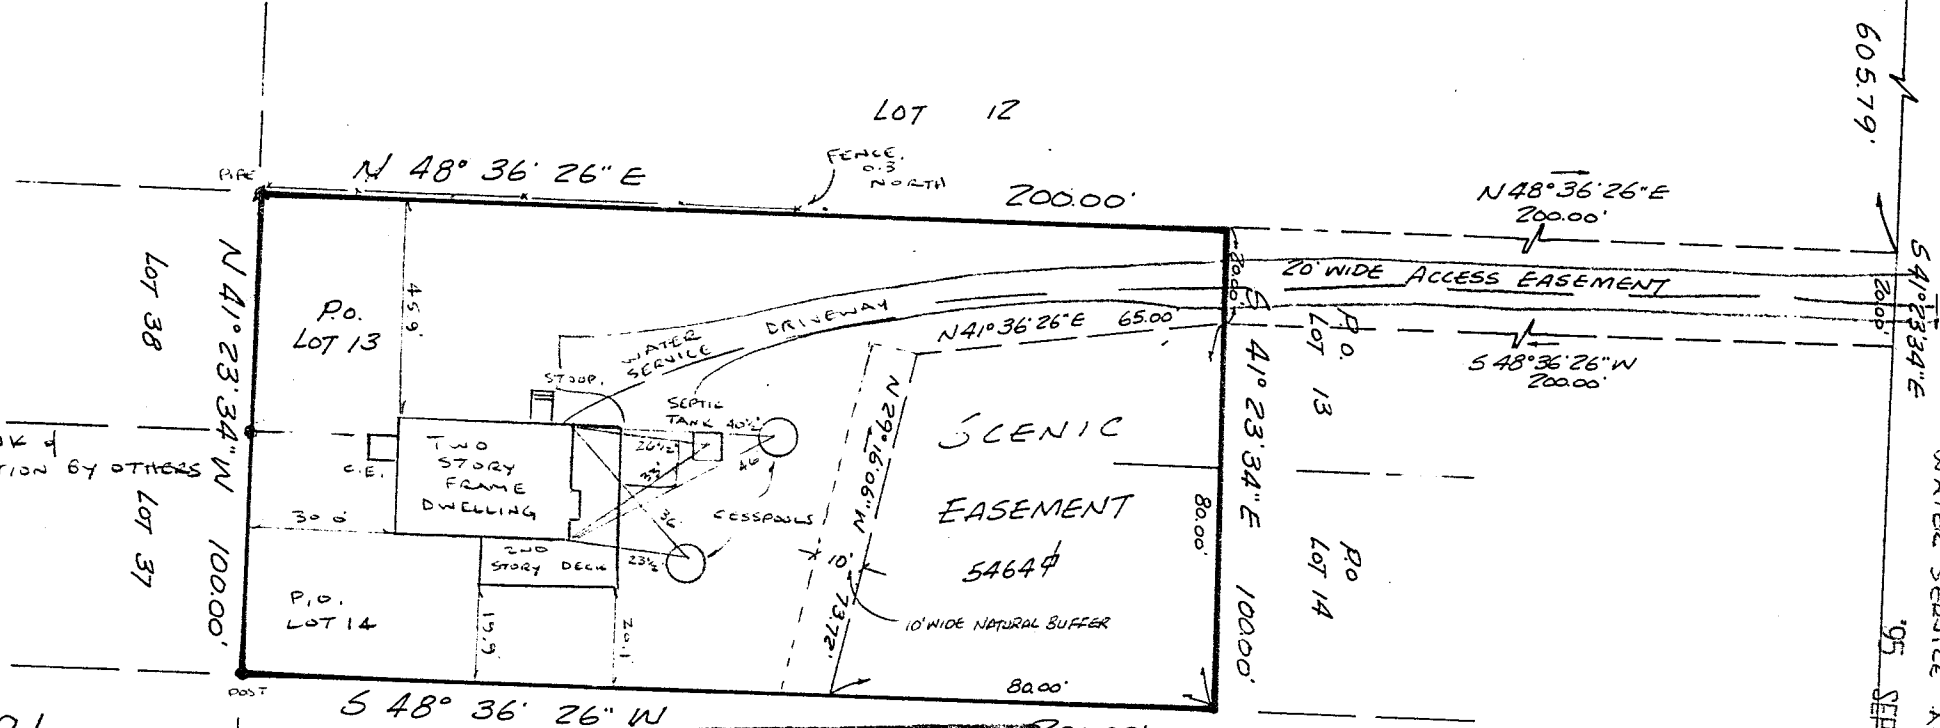


NOTE:
 CESSPOOL-SEPTIC TANK &
 WATER SERVICE LOCATION BY OTHERS

DITCH PLAINS ROAD

RO3-950091
 McLaughlin Barnes
 PO Box 219
 Montauk, NY 11954
 Jean P. Di Paolo
 12204-2 608 2255

SUFFOLK COUNTY DEPARTMENT OF HEALTH SERVICES
SINGLE FAMILY DWELLING ONLY
 Approval of Constructed Works
 Date OCT 5 1993 H.S. Ref. No. RO3-950091
 The sewage disposal and water supply facilities at this location have been inspected and/or certified by the Department or other agencies and found to be satisfactory.
 Stephen A. Costa
 Stephen A. Costa, P.E., Chief
 Office of Water and Wastewater Management

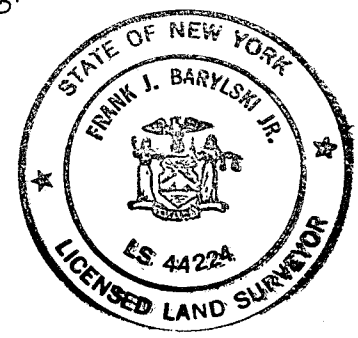

SURVEYED BY
 FRANK J. BARYLSKI
 BRIDGEHAMPTON, &
 SAYVILLE, N.Y.
 N.Y.S. LIC. No. 44224
 JULY 25, 1985

ADD PROP. ELEV.: 7-1-88
 ADD TEST HOLE 6-7-88
 TOPO: 3-10-88