


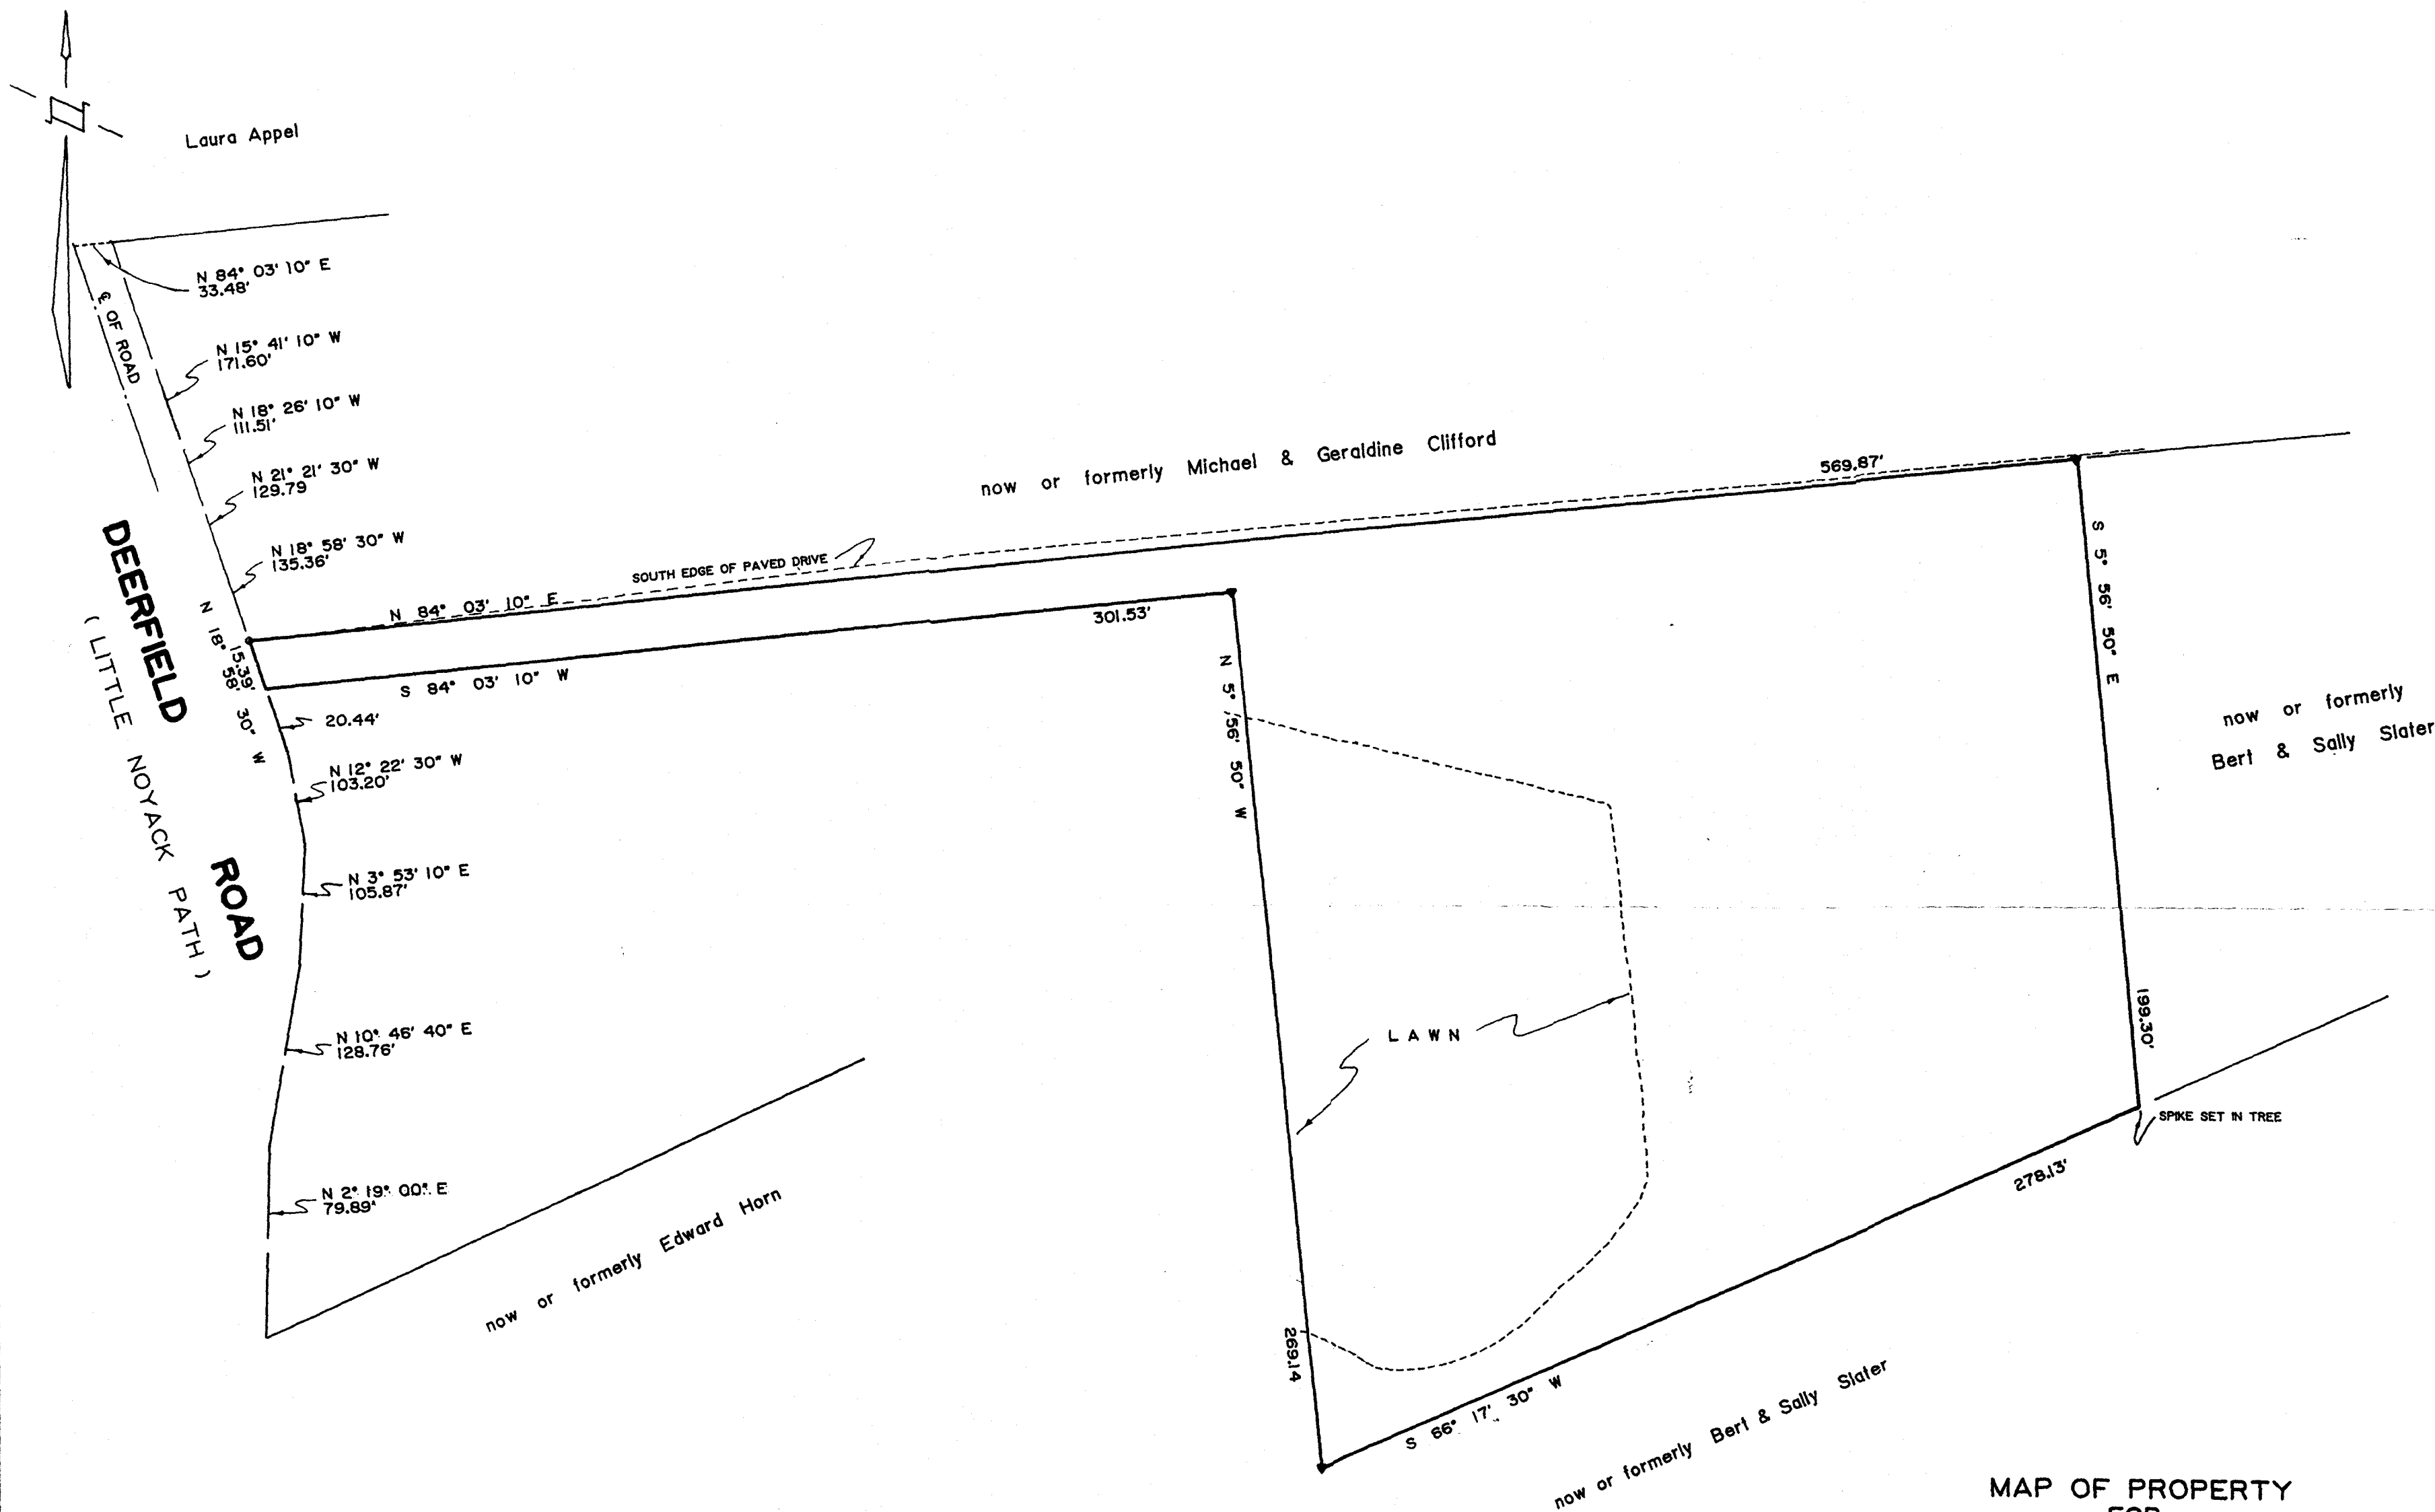

MAP OF PROPERTY
FOR
FRED DORFMAN
SUSAN SPAGNA DORFMAN
SITUATE

NOYACK
TOWN OF SOUTHAMPTON
SUFFOLK COUNTY, N.Y.
AREA = 1.580 ACRES
SCALE 1" = 50'

CERTIFIED TO * COMMONWEALTH LAND TITLE
CHASE MANHATTEN BANK

▼ INDICATES STAKE
○ INDICATES NAIL

SURVEYED * NOV. 28, 1989

LESTER HOLDEN L.S. NO. 49548
SQUIRES, HOLDEN, WEISENBACHER & SMITH
LAND SURVEYORS ENGINEERS
SOUTHAMPTON, NEW YORK

SUFFOLK COUNTY TAX MAP
DISTRICT 0900
SECTION 012.00
BLOCK 01.00
PARCEL 039.001