


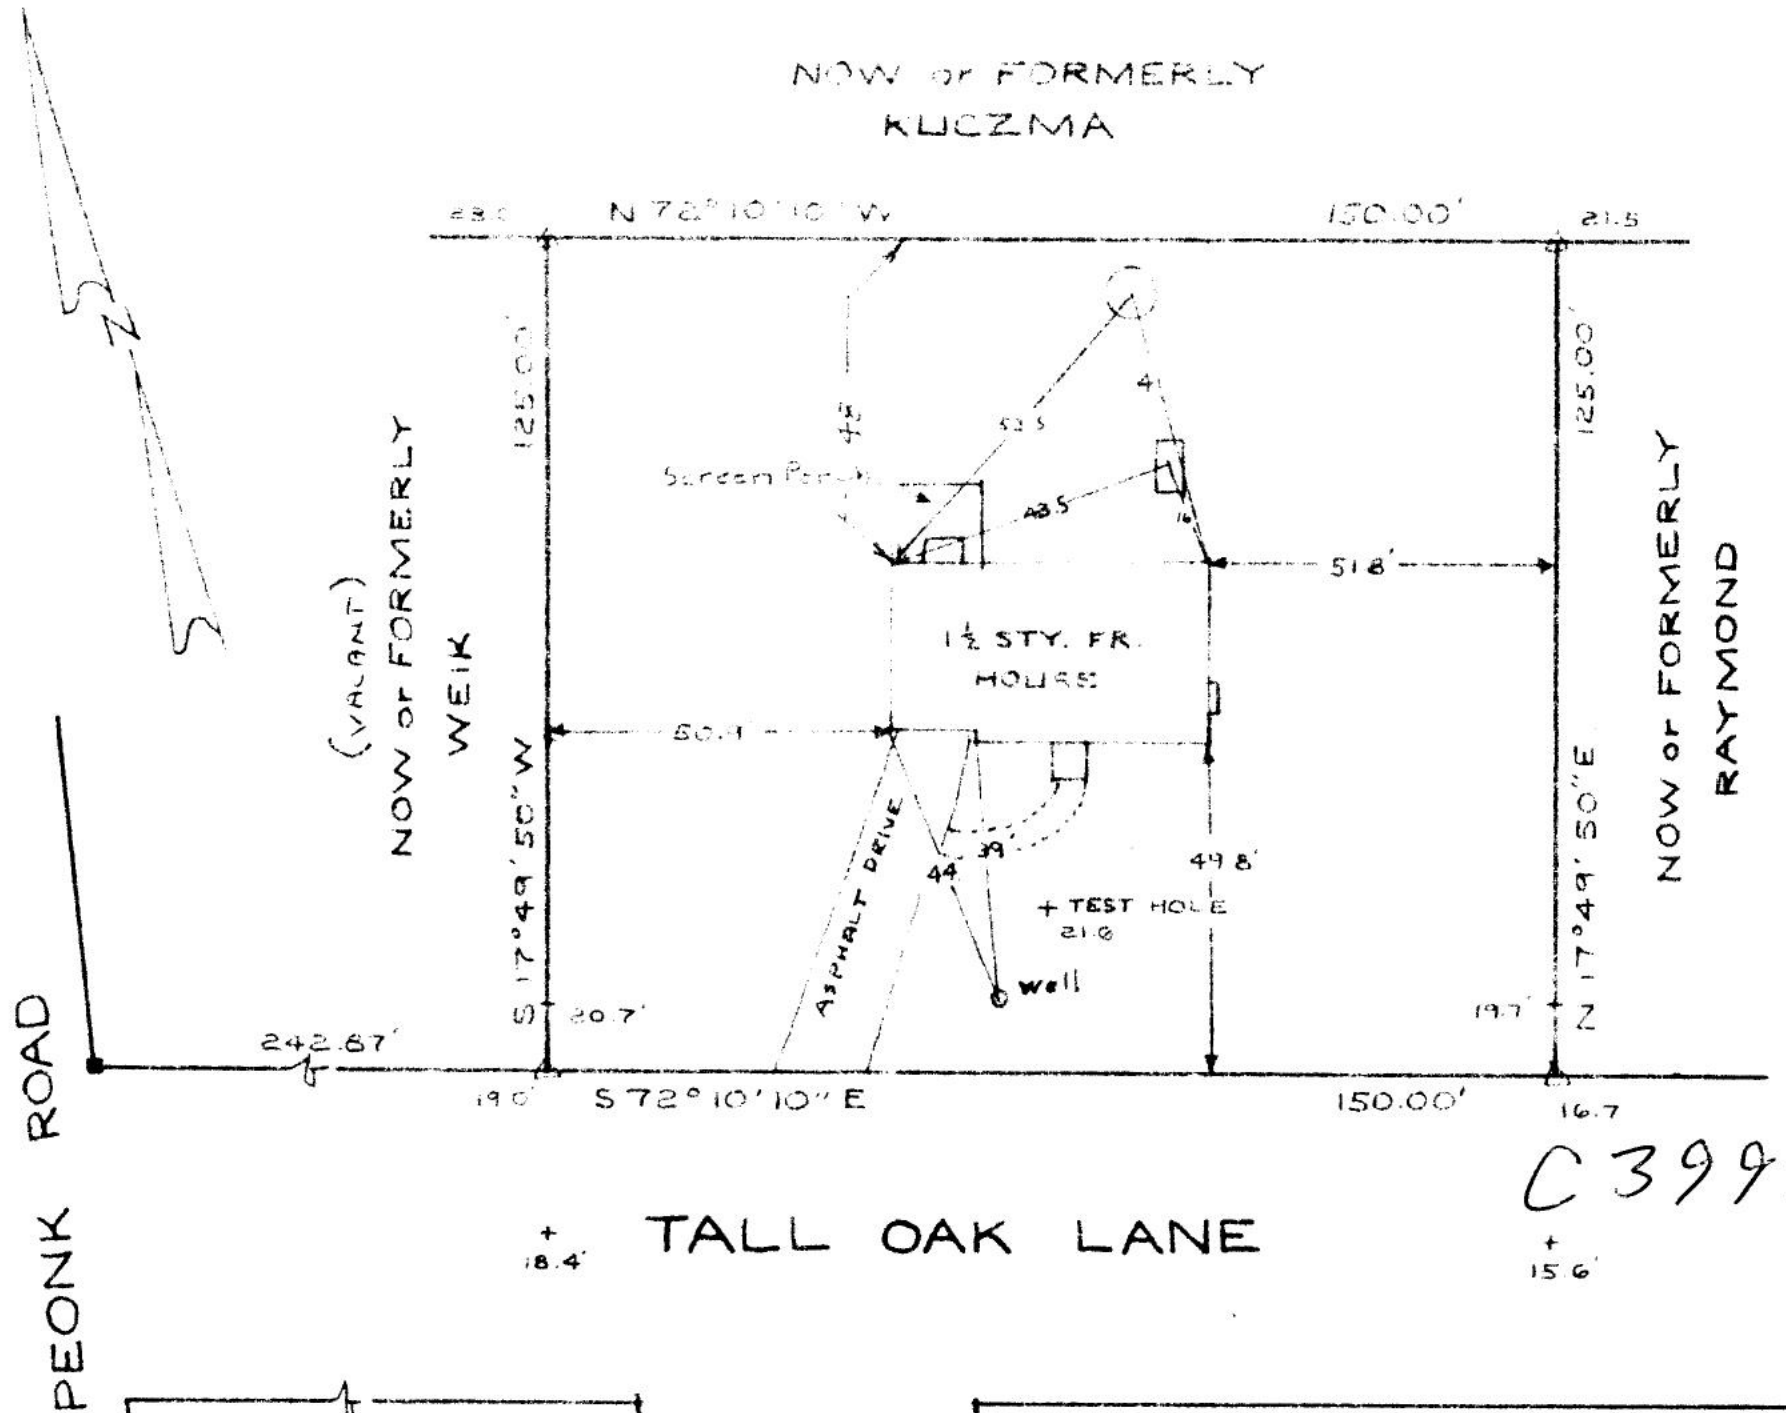

NO EVIDENCE
OF OTHER POOL OF
WITHIN 100'

MAP OF PROPERTY

JOHN M. & MERYLE KING III

SITUATE

REMSENBURG

TOWN OF SOUTHAMPTON

SUFFOLK COUNTY, N.Y.

SURVEYED: MAY 2, 1972

SCALE: 1 INCH = 40 FT.

HOUSE LOC: DEC. 7, 1972

FINAL APRIL 11, 1973

SEPT 13, 1977

AREA: 18,750 sq. ft.

■ = CON. MON.

Δ = WOOD STAKE SET

MAY 30, 1973

CERTIFIED TO:

AMERICAN TITLE INSURANCE Co.
GUARANTEED TITLE DIVISION
SOUTHOLD SAVINGS BANK

C.M. RAYNOR
LICENSED LAND SURVEYOR
QUOGUE, N.Y.

C.M. Raynor LS 3618

RE 20 00. 716