

4078-D 7363

SUFFOLK COUNTY HEALTH DEPARTMENT

DATE **NOV 10 1982** H. D. REF. # **11-SH-297**

11-SH-297

The sewage disposal and water supply facilities for this location have been inspected by this department and found to be satisfactory.

Robert Q. Villa P.E.

Chief of General Engineering
Services

HIGHWAY

MAP OF PROPERTY
FOR

CALLOS CONTRATING CO. INC.

SITUATE

SHINNECOCK HILLS

TOWN OF SOUTHAMPTON

SUFFOLK COUNTY, N.Y.

41,167 SQ. FT.

C-7636

FRED H. WEBER



ANY UNAUTHORIZED ALTERATION OR ADDITION TO THIS SURVEY IS A VIOLATION OF SECTION 2209 OF THE NEW YORK STATE EDUCATION LAW.

COPIES OF THIS SURVEY MAY NOT BE MADE BY THE LAND SURVEYOR'S OFFICE UNLESS THE EMBOSSED SEAL SHALL NOT BE CONSIDERED TO BE A VALID TRUE COPY.

GUARANTEES INDICATED HEREON SHALL BE ONLY TO THE PERSON FOR WHOM THE SURVEY IS PREPARED, AND OF NO OTHER BY THE TITLE COMPANY, DEPARTMENTAL AGENCY AND LENDING INSTITUTION, LITIGANT, HEIR, AND TO THE MEMBERS OF THE LENDING INSTITUTION. GUARANTEES ARE NOT TRANSFERABLE TO ADDITIONAL INSTITUTIONS OF ANY KIND OR ORDER.

SURVEYED : JULY 7, 1981


REDATED : SEPT. 21, 1982 (FINAL)

SUFFOLK COUNTY TAX MAP
DISTRICT ; 0900
SECTION ; 271.00
BLOCK ; 01.00
PARCEL ; 001.003

BOOK - PAGE
403 148+152
439 51

▲ DENOTES STAKE
■ DENOTES MONUMENT

SCALE : 1" = 40'

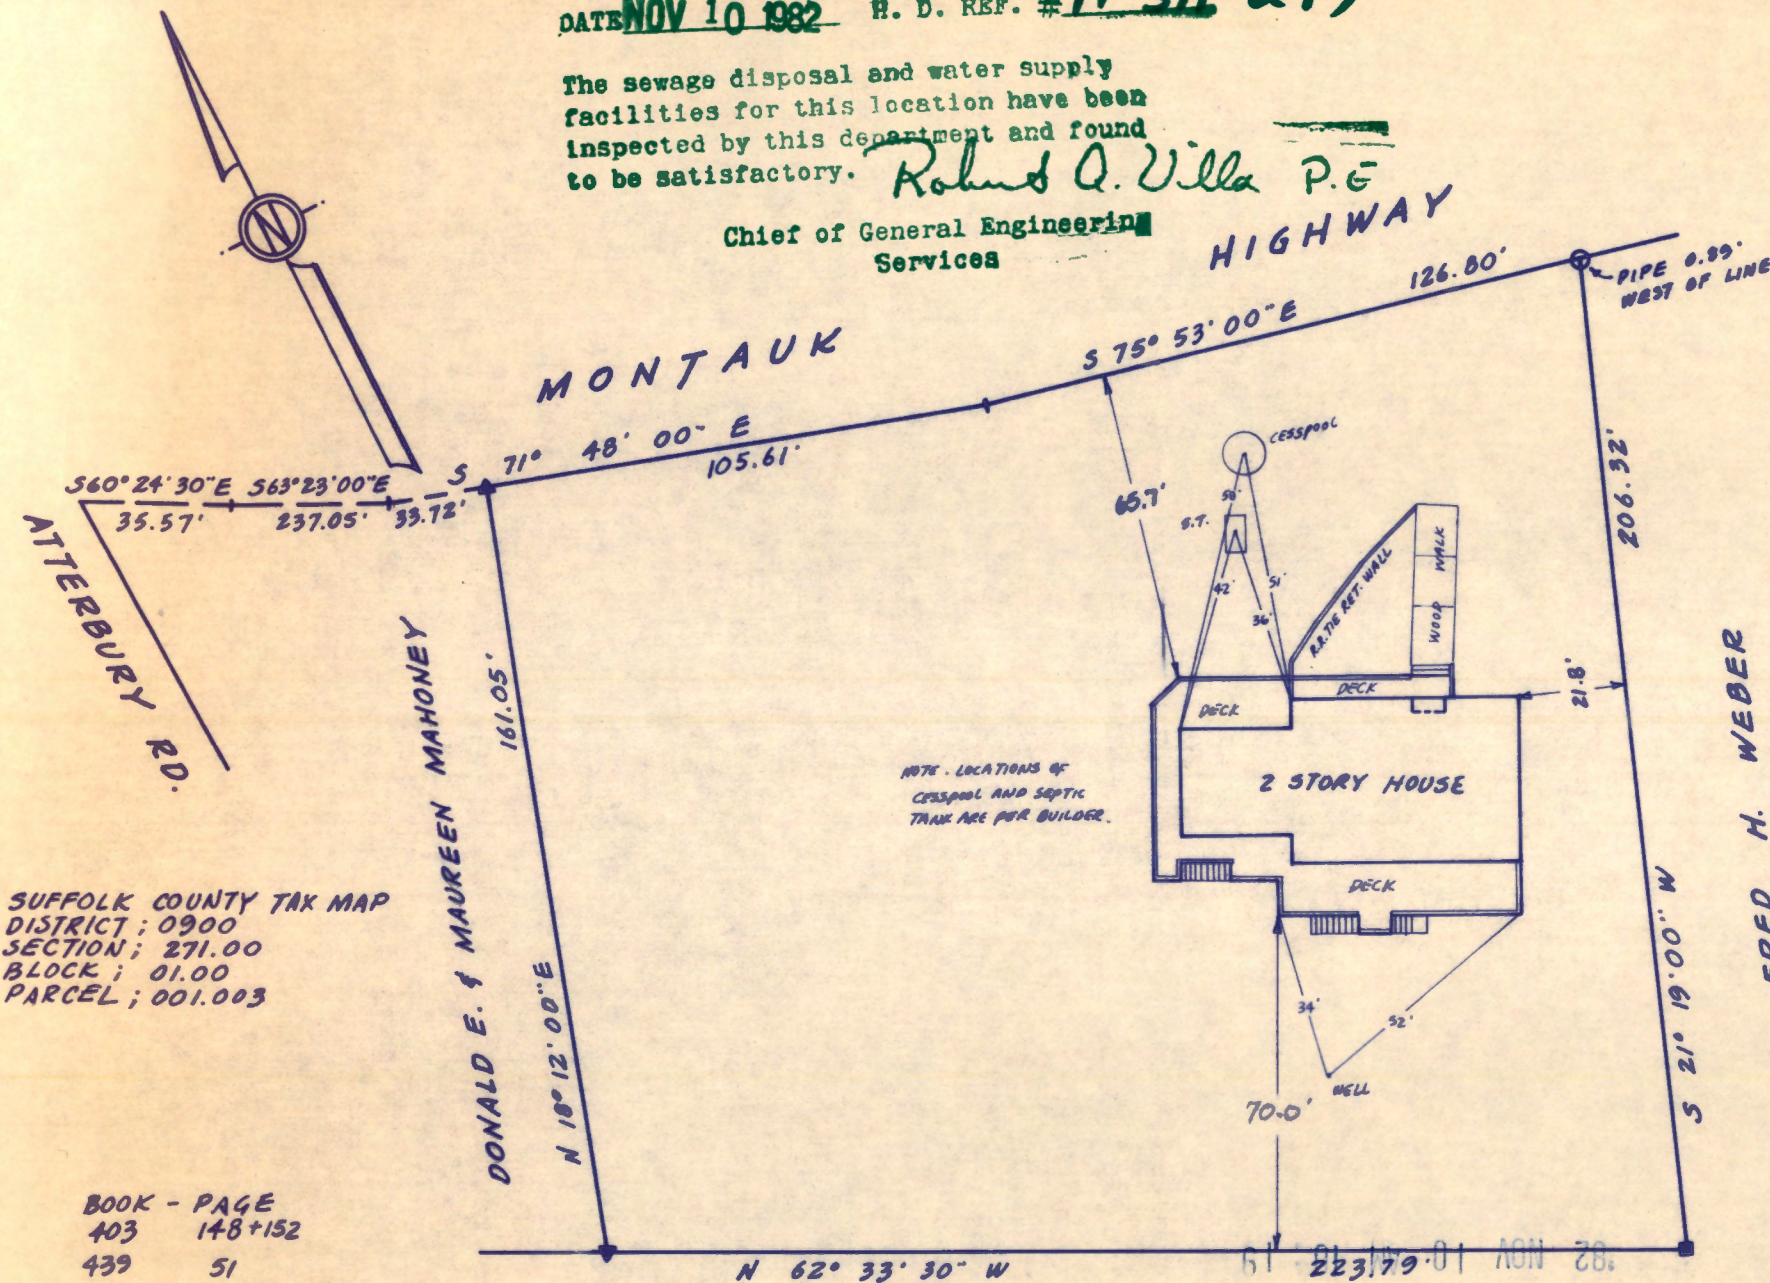

FREDERICK O. WRIGHT

SQUIRES, HOLDEN, WEISENBACHER & SMITH
LAND SURVEYORS - ENGINEERS
SOUTHAMPTON, N.Y.